


John Kuntzelman

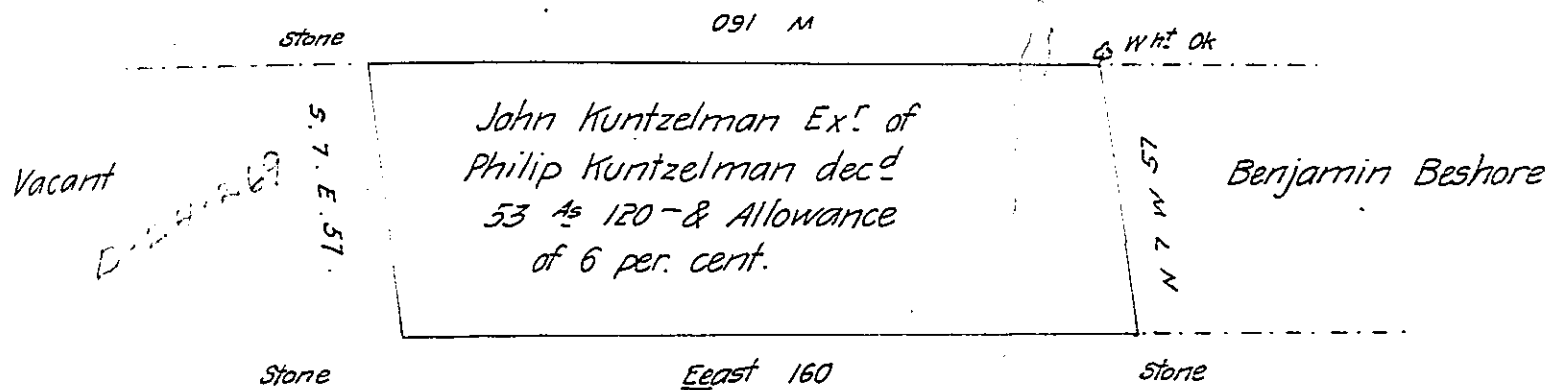

Unknown

Situate in Lower Mahantango township Schuylkill County and Surveyed the 10th day of August A.D. 1814 In pursuance of a Warrant granted to John Kuntzelman Executor in trust for the use of the heirs of Philip Kuntzelman decd dated the 4th day of August A.D. 1814

Per

Richard T. Leech Esq^r

James McFarland D.S.

Surveyor General

N.B. There are about 6 or 7 acres cleared upon the above tract a log house of about 18 by 12 feet which is now falling into decay a few apple & peach trees still growing thereon

J. M. F.

IN TESTIMONY that the above is a copy of the original remaining on file in the Department of Internal Affairs of Pennsylvania, made conformably to an Act of Assembly approved the 16th day of February, 1833, I have hereunto set my Hand and caused the Seal of said Department to be affixed at Harrisburg, this twenty sixth day of June 1905

Isaac R. Brown
Secretary of Internal Affairs.