


D-12-78

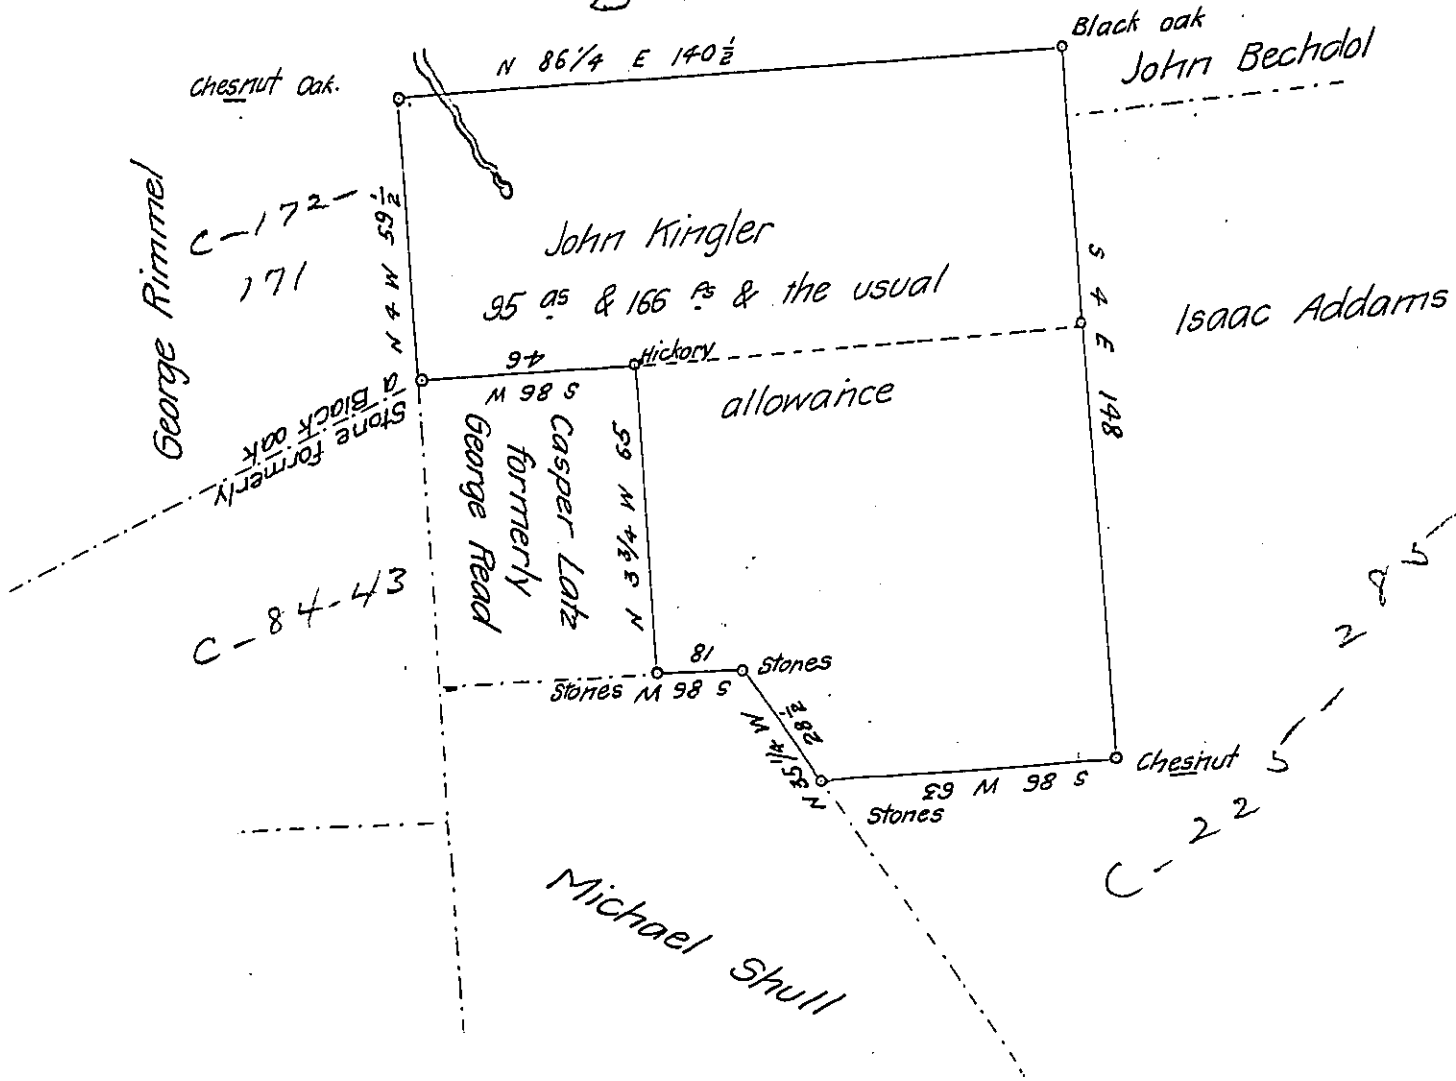

A Draught of a Tract of Land Situate in Cocalico Township
 in the County of Lancaster Containing Ninety five acres and one hun-
 dred and Sixty Six Perches and the usual Allowance of Six P. Cent
 for roads &c. Surveyed the 4th day of August Anno Domini one thousand
 eight hundred and nine In Pursuance of a Warrant dated the 15th day
 of November Anno Domini 1753 Granted unto John Kingler

Pc.

Jacob Hibshman D.S.

To Andrew Porter Esq.

Surveyor General.

IN TESTIMONY that the above is a copy of the original remaining on file in
 the Department of Internal Affairs of Pennsylvania, made
 conformably to an Act of Assembly approved the 16th day of
 February, 1833, I have hereunto set my Hand and caused
 the Seal of said Department to be affixed at Harrisburg,
 this twentieth day of July 1905

James D. Porter
 Secretary of Internal Affairs.