


C-131-90

B-23 - 247

C-15-100

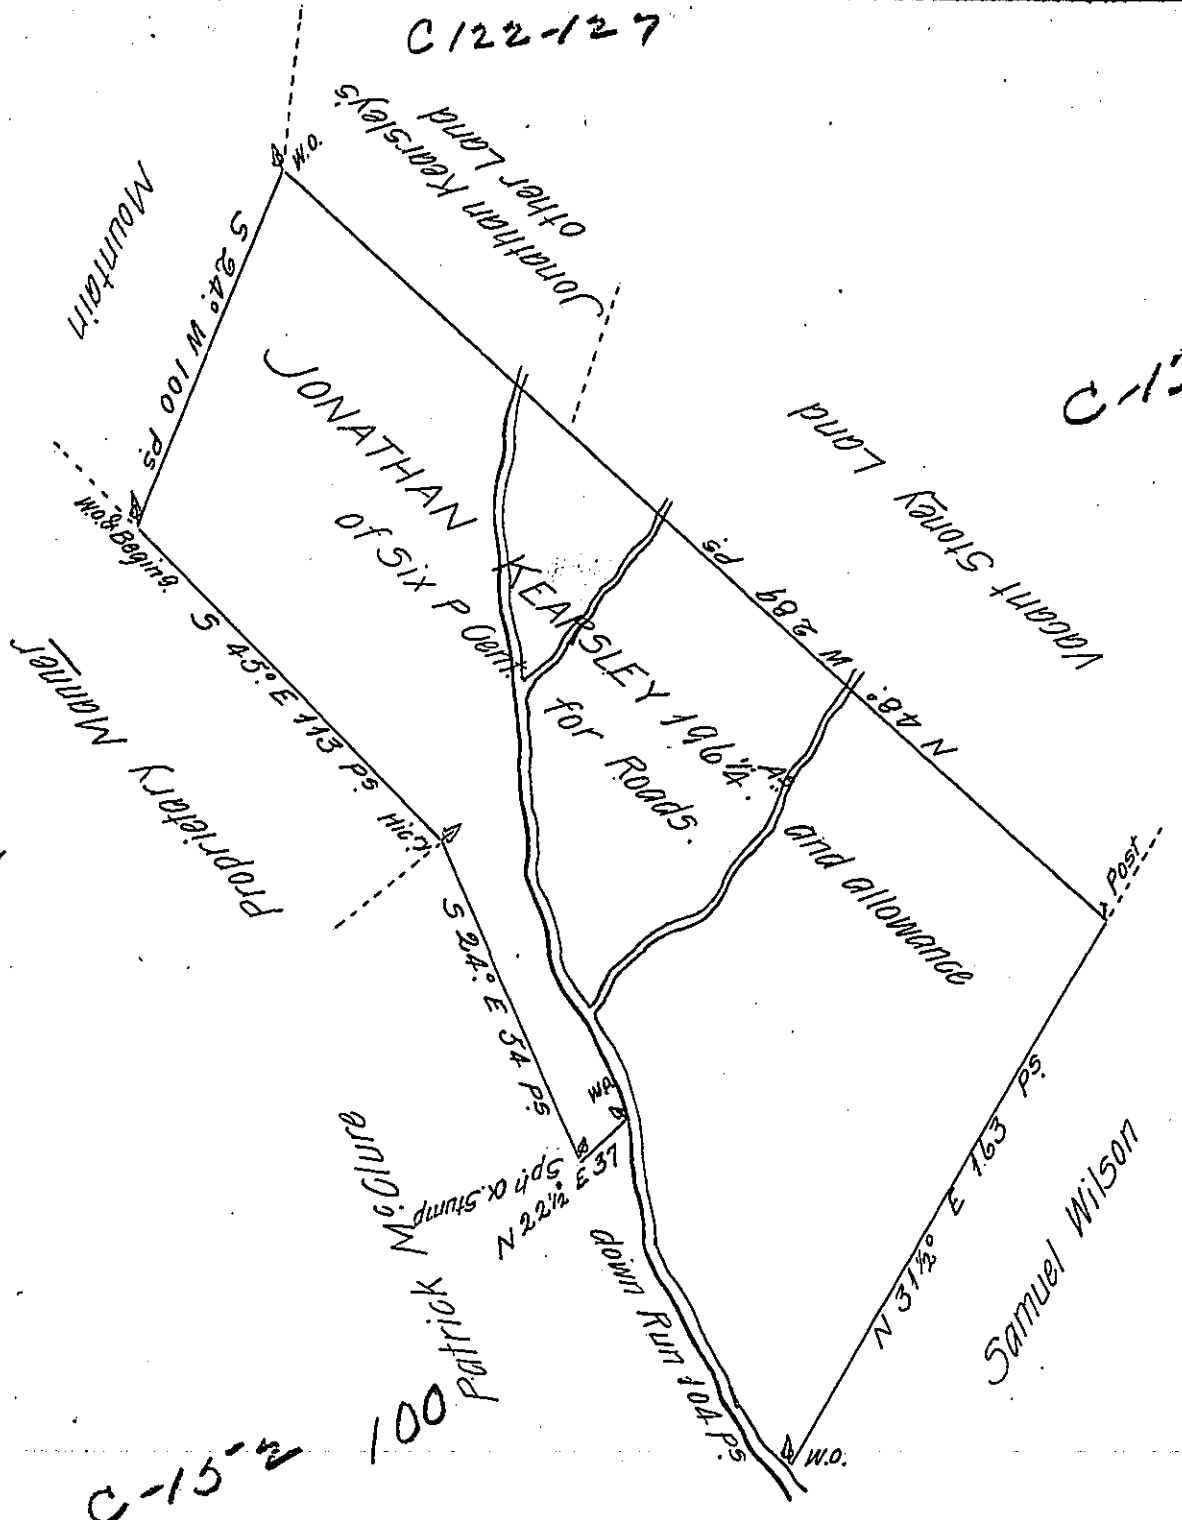

A Draught of a Tract of Land situate in West Pennsborow Township in Cumberland County Containing one hundred and ninety six Acres and one fourth Part of an Acre and the usual allowance of Six P Cent for Roads; Surveyed for Jonathan Kearsley the 15<sup>th</sup> Day of March 1764 in Pursuance of the Hon<sup>ble</sup> the Proprietaries Warrant Bearing Date the first Day of December Anno Domini 1752.

John Armstrong

D.S.

To John Lukens Esq<sup>r</sup> }  
 Surveyor General

IN TESTIMONY that the above is a copy of the original remaining on file in the Department of Internal Affairs of Pennsylvania, made conformably to an Act of Assembly approved the 16th day of February, 1833, I have hereunto set my Hand and caused the Seal of said Department to be affixed at Harrisburg, this twelfth day of July 1905.

*Loach P. Brown*  
 Secretary of Internal Affairs.