


Adam A Carnahan

William Killgouse

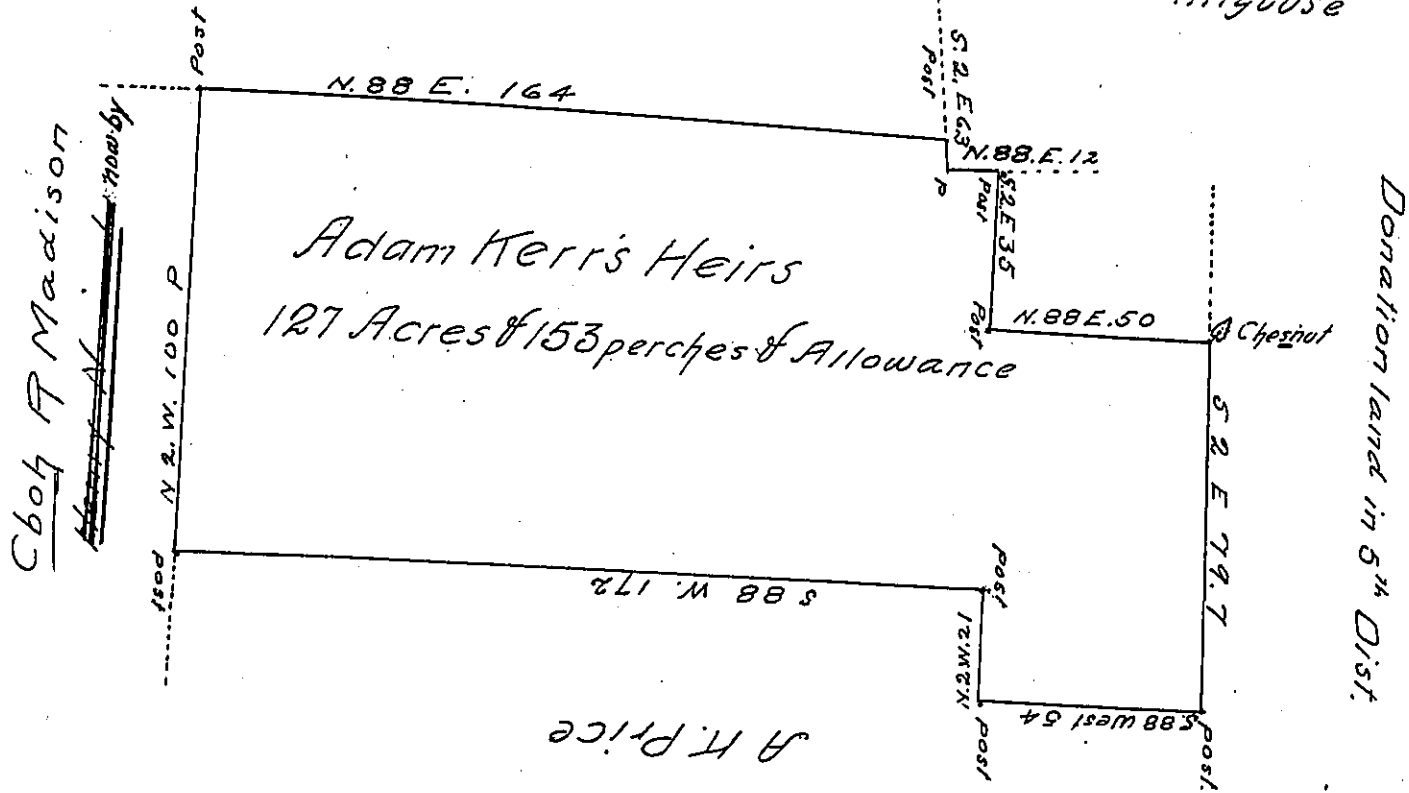

Situate in French Creek township Mercer County containing one hundred & twenty seven acres and one hundred & fifty three perches & Allowence of six per cent for Roads &c as surveyed July the 9<sup>th</sup> 1844 for the Heirs of Adam Kerr in pursuance of their Improvement & Actual Residence on the same

By me John Findley D.S.

To John Laporte Esq  
Surveyer General

IN TESTIMONY that the above is a copy of the original remaining on file in the Department of Internal Affairs of Pennsylvania, made conformably to an Act of Assembly approved the 16th day of February, 1833, I have hereunto set my Hand and caused the Seal of said Department to be affixed at Harrisburg, this twenty-sixth day of July 1905

*Isaac P. [Signature]*  
Secretary of Internal Affairs.