


Vacant or surveyed for the Hon^{ble} the Proprietaries

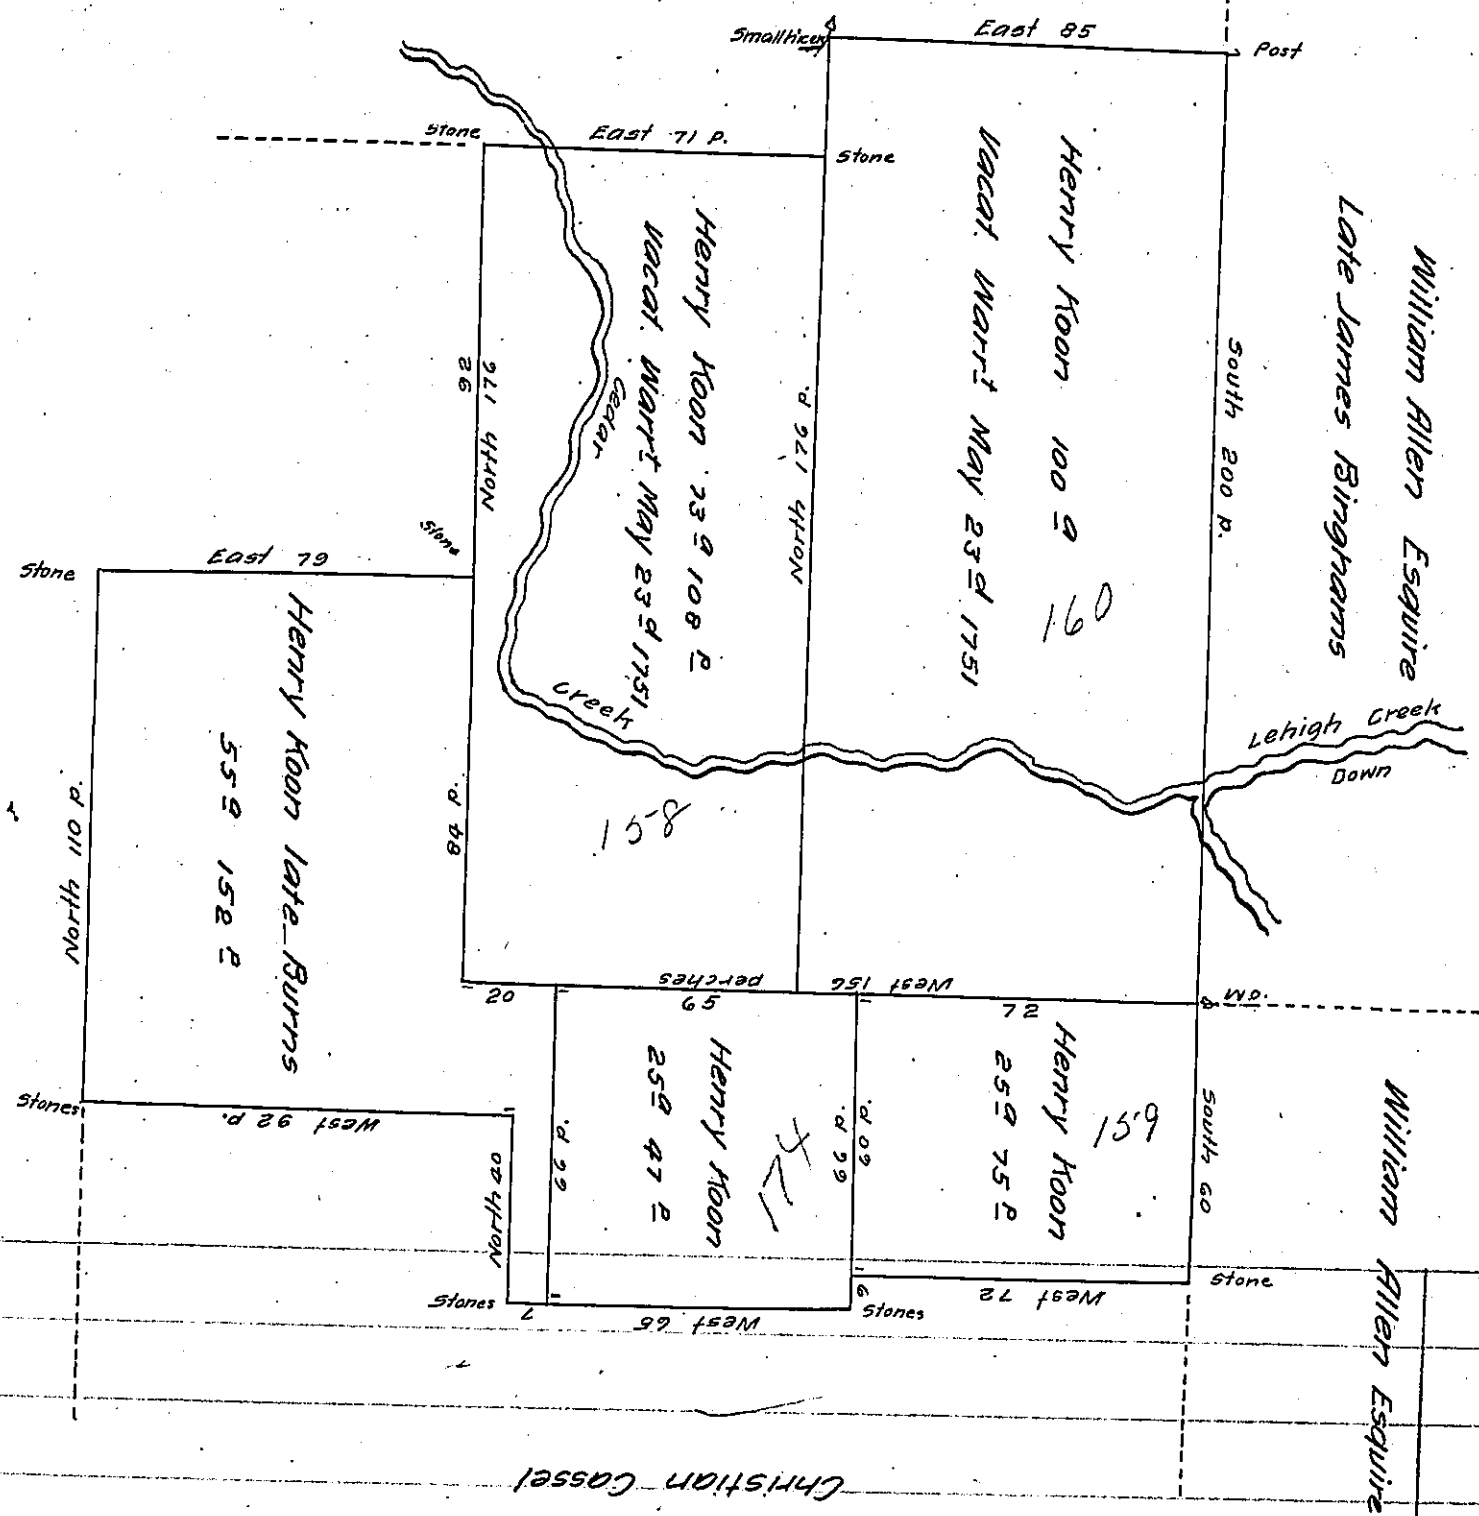

Christian Cassel

A Draught of Five Tracts of Land situate in Salisbury Township in the County of Northampton and Province of Pennsylvania which are all to be Confirmed by Patent unto the Heirs of Henry Koon late deceased. Containing in all Two Hundred and Eighty Acres and sixty two perches of Land together with the usual Allowance of six per Cent for Roads. Partly Resurveyed on the 20th Novembr. 1764 By order of the Surveyor General

p. David Shultz

IN TESTIMONY that the above is a copy of the original remaining on file in the Department of Internal Affairs of Pennsylvania, made conformably to an Act of Assembly approved the 16th day of February, 1833, I have hereunto set my Hand and caused the Seal of said Department to be affixed at Harrisburg, this seventeenth day of July 1905

Joseph P. ...
 Secretary of Internal Affairs.