


Lazarus Lowry

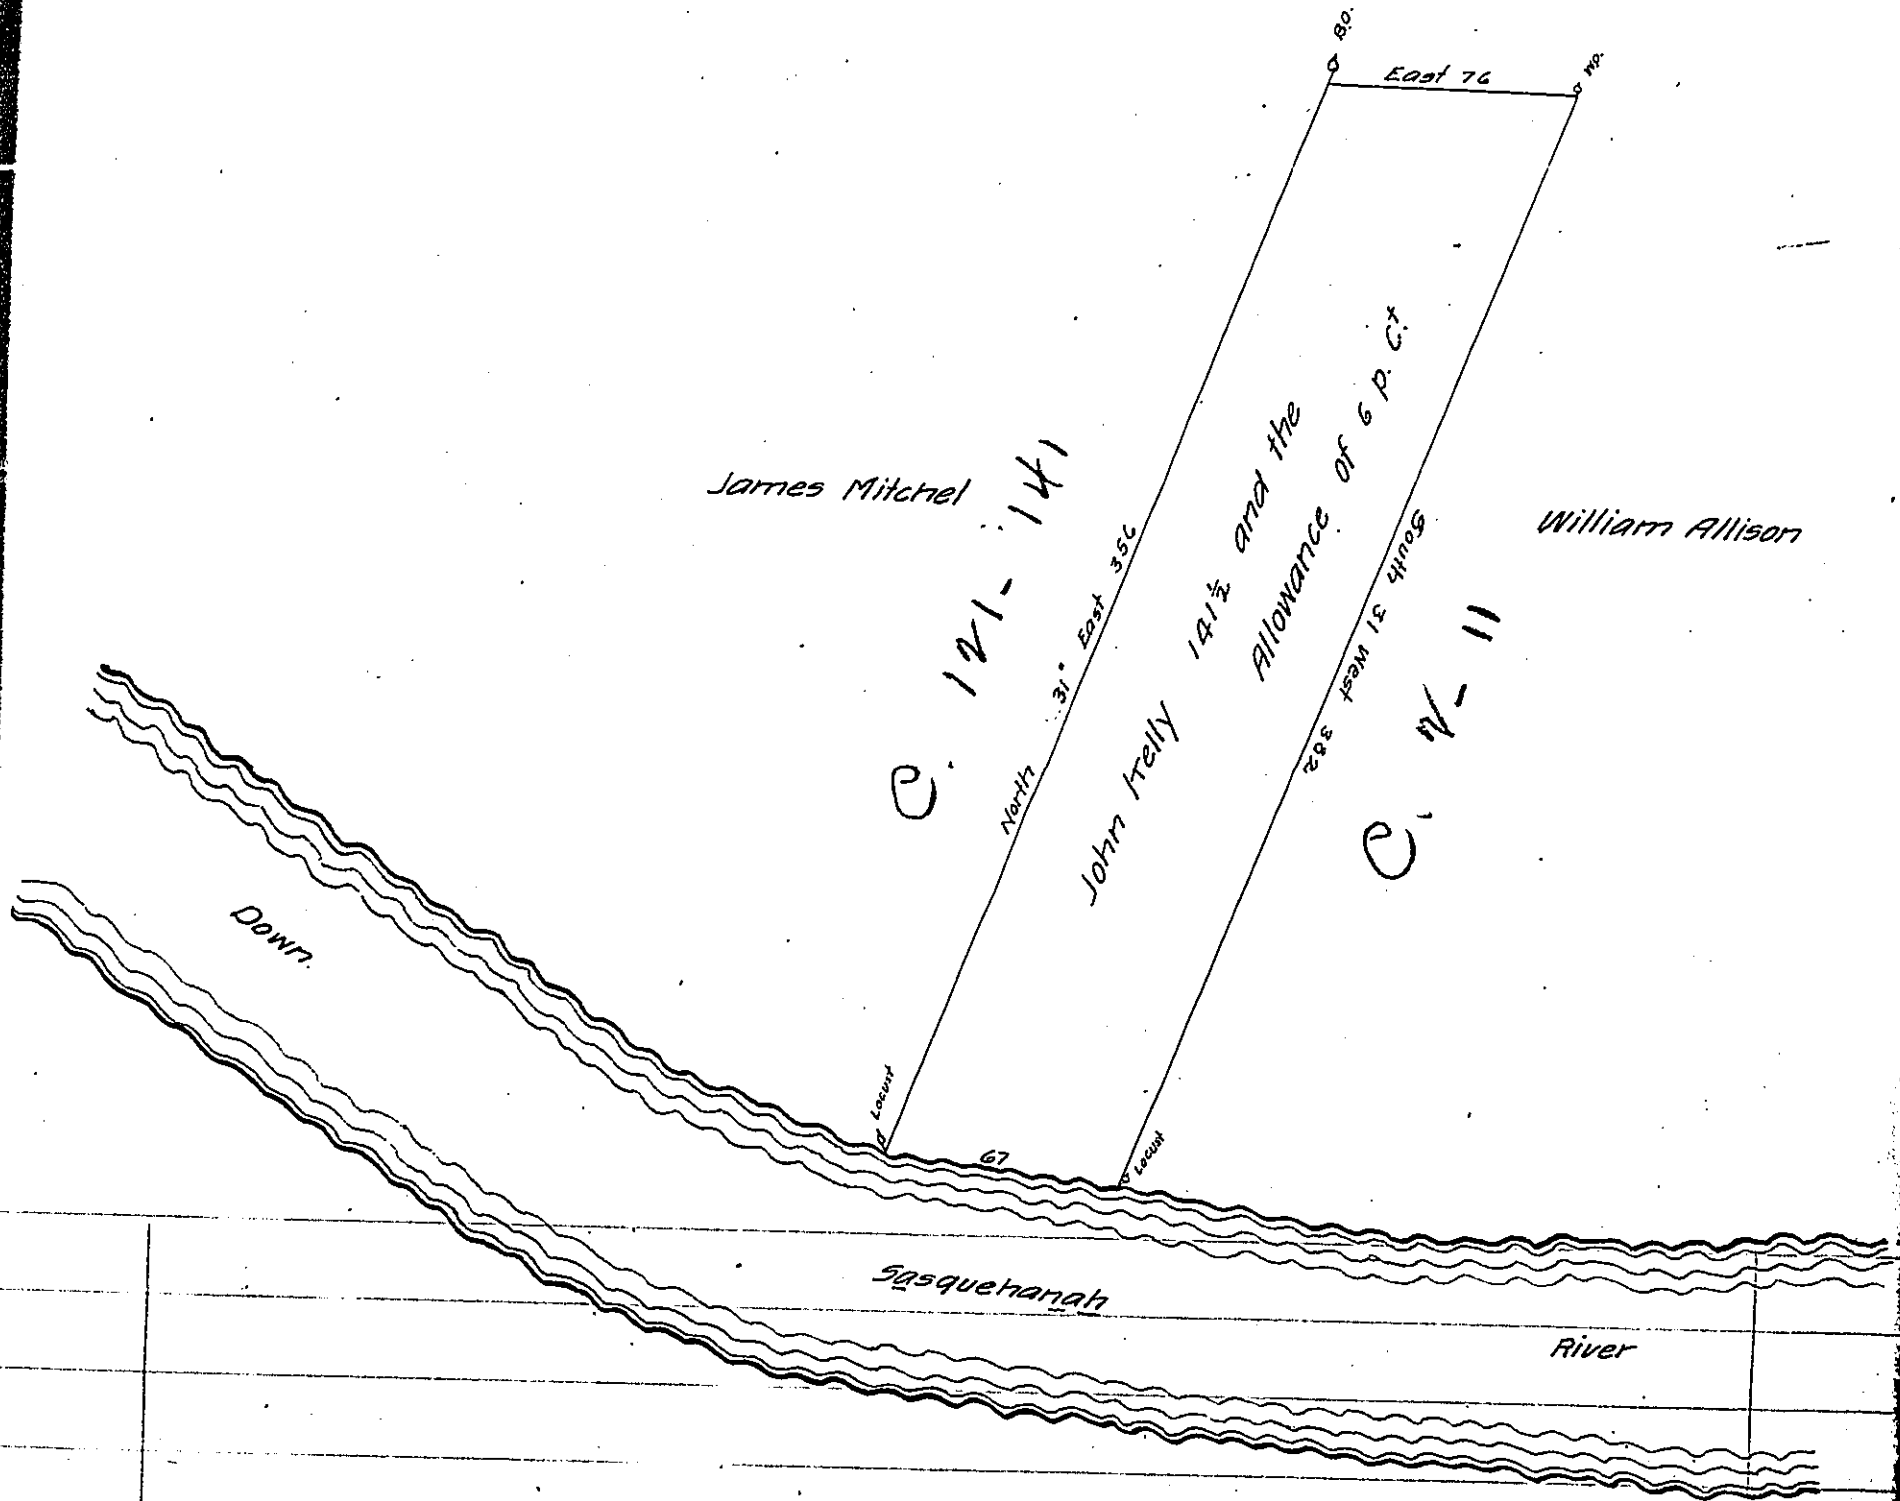

Draught of a Tract of Land on Susquehanna River in Donegal Township in Lancaster County. Surveyed by order of the Proprietary to John Kelly. Bounded according to the above figure & containing one Hundred and forty acres & a half of land & the usual Allowance of six p.c.t. for Roads &c. Surveyed the 7th of April Anno Dom. 1736

By Sa Blunston

Warrant to Accept this Survey

dated November 10th (obl) 50

IN TESTIMONY that the above is a copy of the original remaining on file in the Department of Internal Affairs of Pennsylvania, made conformably to an Act of Assembly approved the 16th day of February, 1833, I have hereunto set my Hand and caused the Seal of said Department to be affixed at Harrisburg, this fourth day of May 1905

Hoac P. Brown
Secretary of Internal Affairs.