

C-133-33

152

18

Robert McClure

C 12-28

Proprietary Manor

Alexander Leakey 287 1/2 acres
and allowance

D-6-115-
John Wilson

Matthew Wilson


Jacob Alter

Q-44

C 118-112

William Geddes

Q-50-167

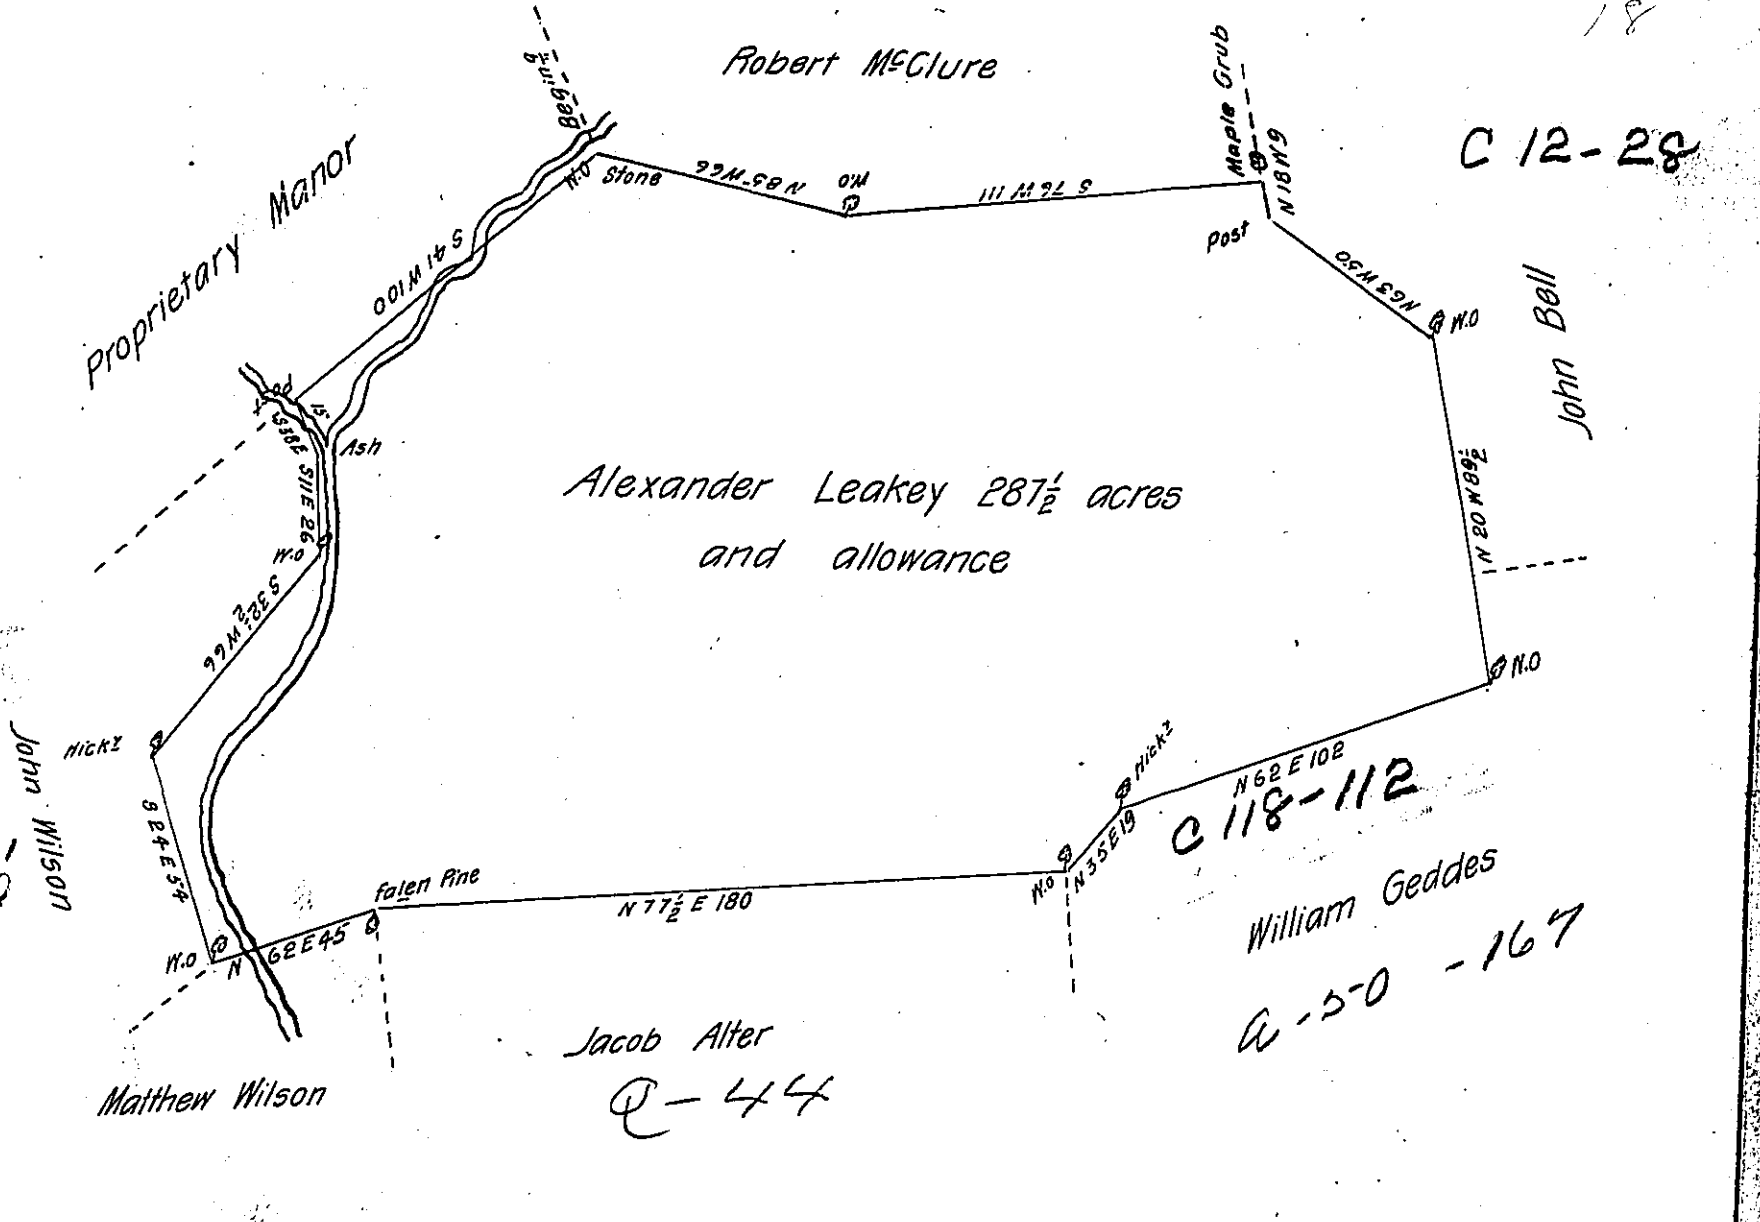

The Draught of a tract of land situate in West Pennsborrow Town-
 ship Cumberland County. Containing two hundred and eighty seven and an half
 acres and the usual allowance of Six P. Cent for Roads &c. Surveyed Feby 18th
 1785 in Pursuance of a Warrant granted to Alex^r. Leakey from the Supreme
 Executive Council of the Common Wealth of Pennsylvania dated the 3rd day of
 Jan^y 1785.

P. Sam^l. Lyon D.S.

To John Lukens Esq^r

Surveyor General.

IN TESTIMONY that the above is a copy of the original remaining on file in
 the Department of Internal Affairs of Pennsylvania, made
 conformably to an Act of Assembly approved the 16th day of
 February, 1833, I have hereunto set my Hand and caused
 the Seal of said Department to be affixed at Harrisburg,
 this twentieth day of July 1905.

Loac R. Brown
 Secretary of Internal Affairs.