


47<sup>th</sup> 151<sup>st</sup> & al  
 194<sup>th</sup> 119 & al  
 242<sup>nd</sup> 110

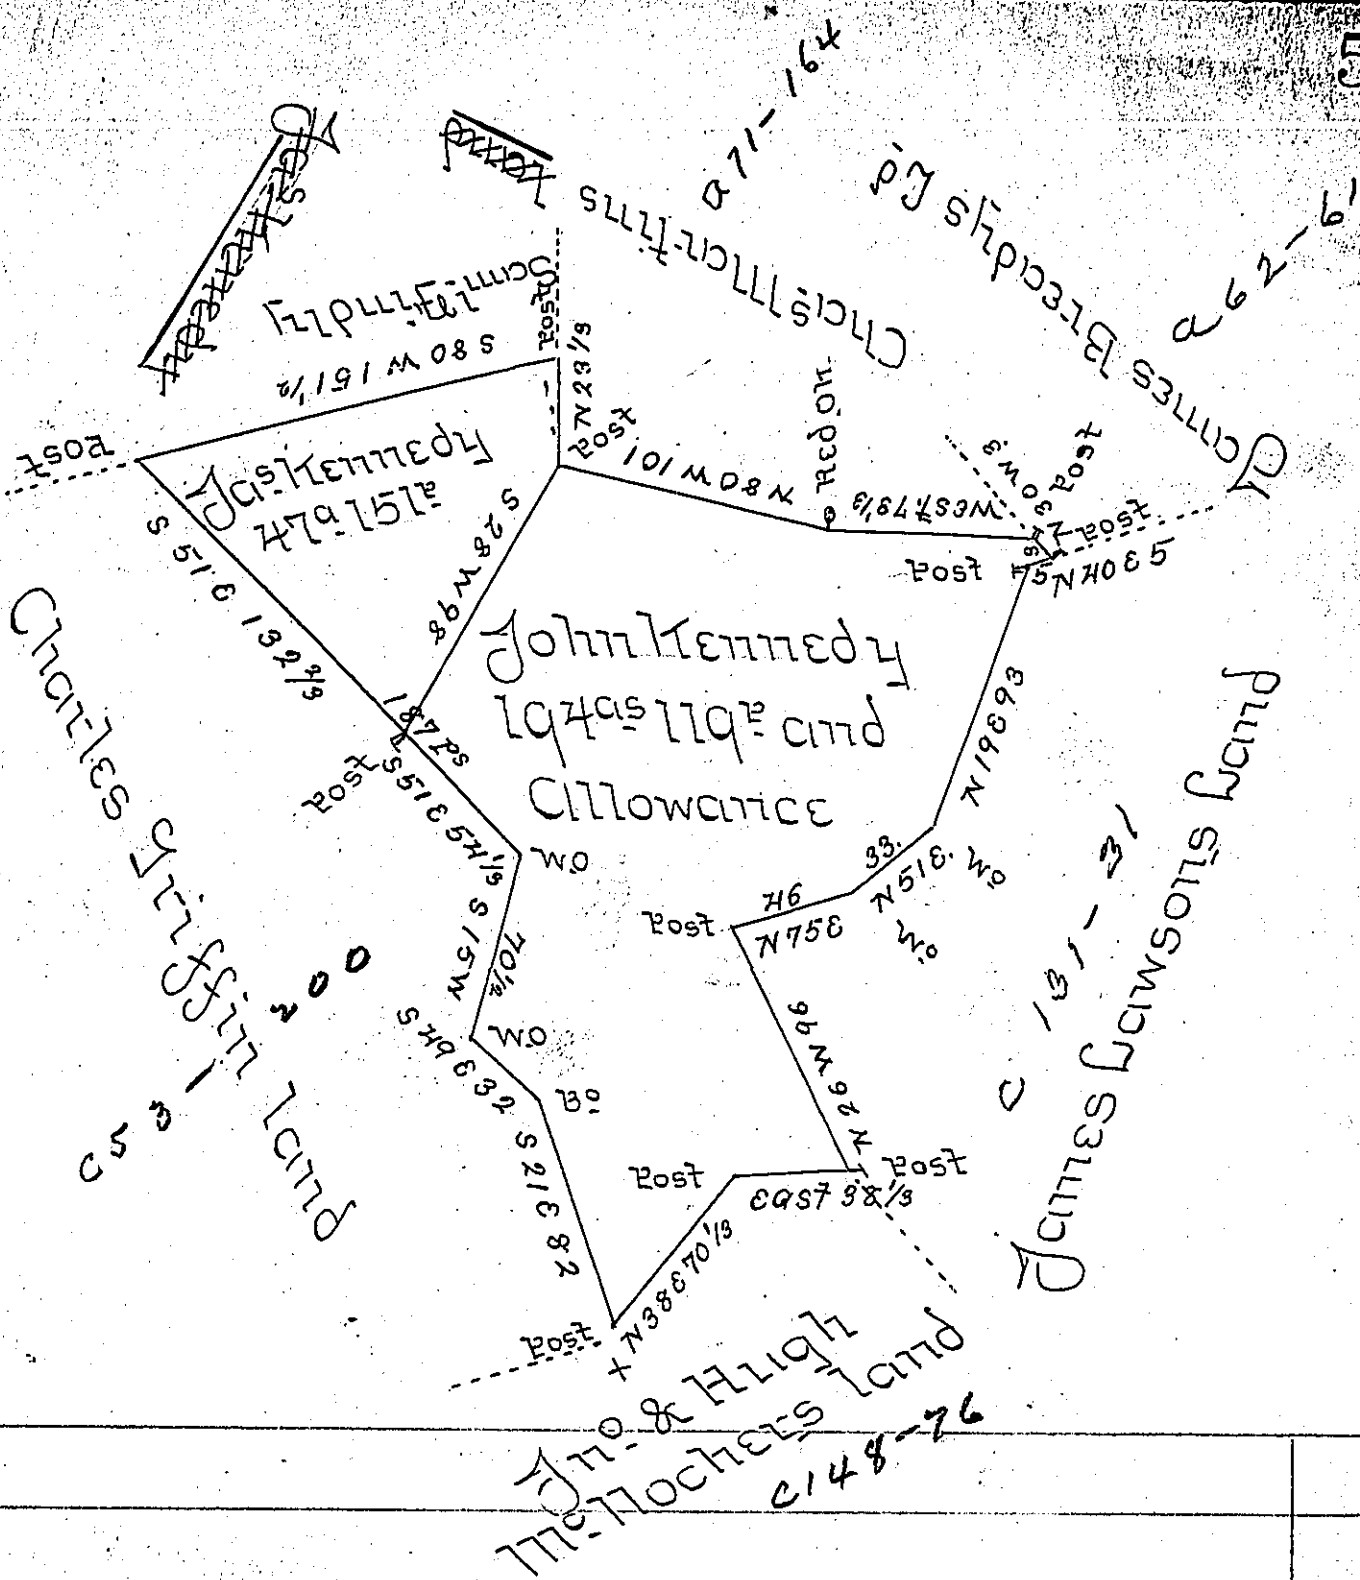


In pursuance of a warrant dated Feb 4<sup>th</sup> 1<sup>st</sup> 1793 there  
 was surveyed for John Kennedy the above Des-  
 cribed Tract of Land containing one hundred and  
 ninety four Acres and 119 Patches with an allow-  
 ance proportioned to six Percent for Roads &c  
 Situate in Fairfield Township Westmoreland Coun-  
 ty Survey'd April 3<sup>rd</sup> 1795

P-John Moore U.S

Daniel Brodhead Esq. (   
 Sur<sup>or</sup> Gen<sup>l</sup> of Pennsylvania )

IN TESTIMONY that the above is a copy of the original remaining on file in  
 the Department of Internal Affairs of Pennsylvania, made  
 conformably to an Act of Assembly approved the 16th day of  
 February, 1833, I have hereunto set my Hand and caused  
 the Seal of said Department to be affixed at Harrisburg,  
 this first day of August 1905.

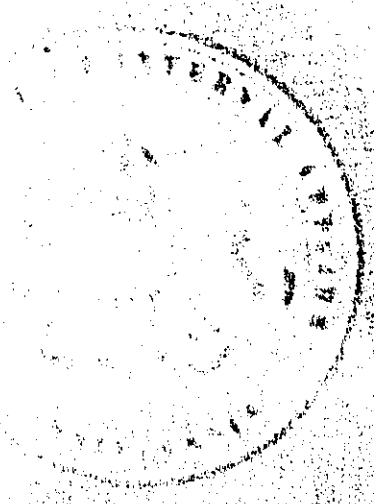

Isaac D. Brown  
 Secretary of Internal Affairs.