


Originally Jeremiah
Langhorn and John
Chapman now
Wm Erwin

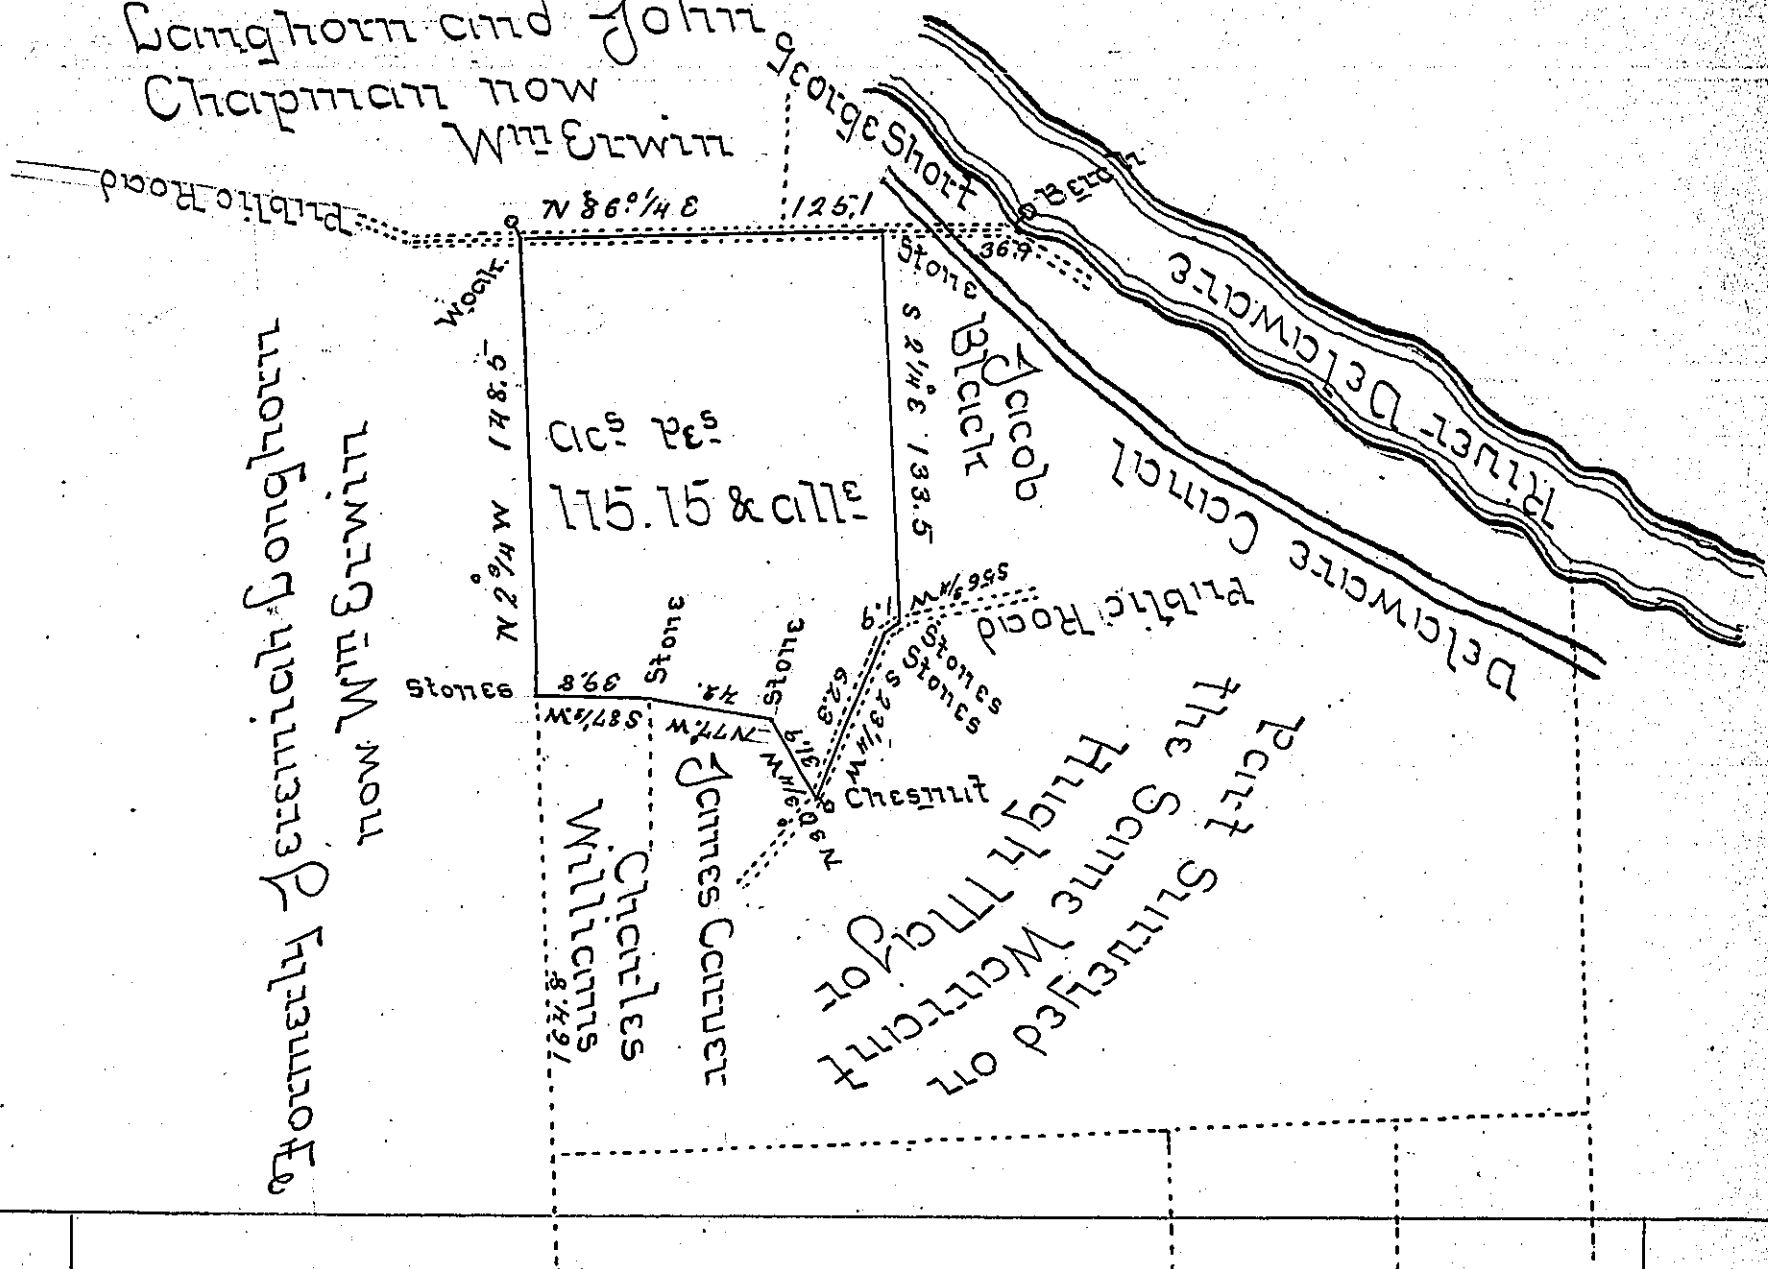

Draught of a Tract of Land situate in Nockamixon
Township County of Bucks. Containing one hundred
fifteen Acres fifteen Perches and the usual allowance
of six Percent Being Part of 539 ^{acres} and Allowance Orig-
surveyed to Samuel Benker on Warrant dated 24th of 6th mo 1705.
Originally Resurveyed to Mary Ludlam by virtue of a War-
rant dated the 28th day of July A.D. 1743.
Surveyed off for John Adams the 13th of March A.D.
1832.

PE Caleb Foulke US

To Jacob Spangler Esq
Surveyor General

IN TESTIMONY that the above is a copy of the original remaining on file in
the Department of Internal Affairs of Pennsylvania, made
conformably to an Act of Assembly approved the 16th day of
February, 1833, I have hereunto set my Hand and caused
the Seal of said Department to be affixed at Harrisburg,
this sixteenth day of October 1905.

Edward Brewer
Secretary of Internal Affairs.