


C. 234 84
George Dorr.

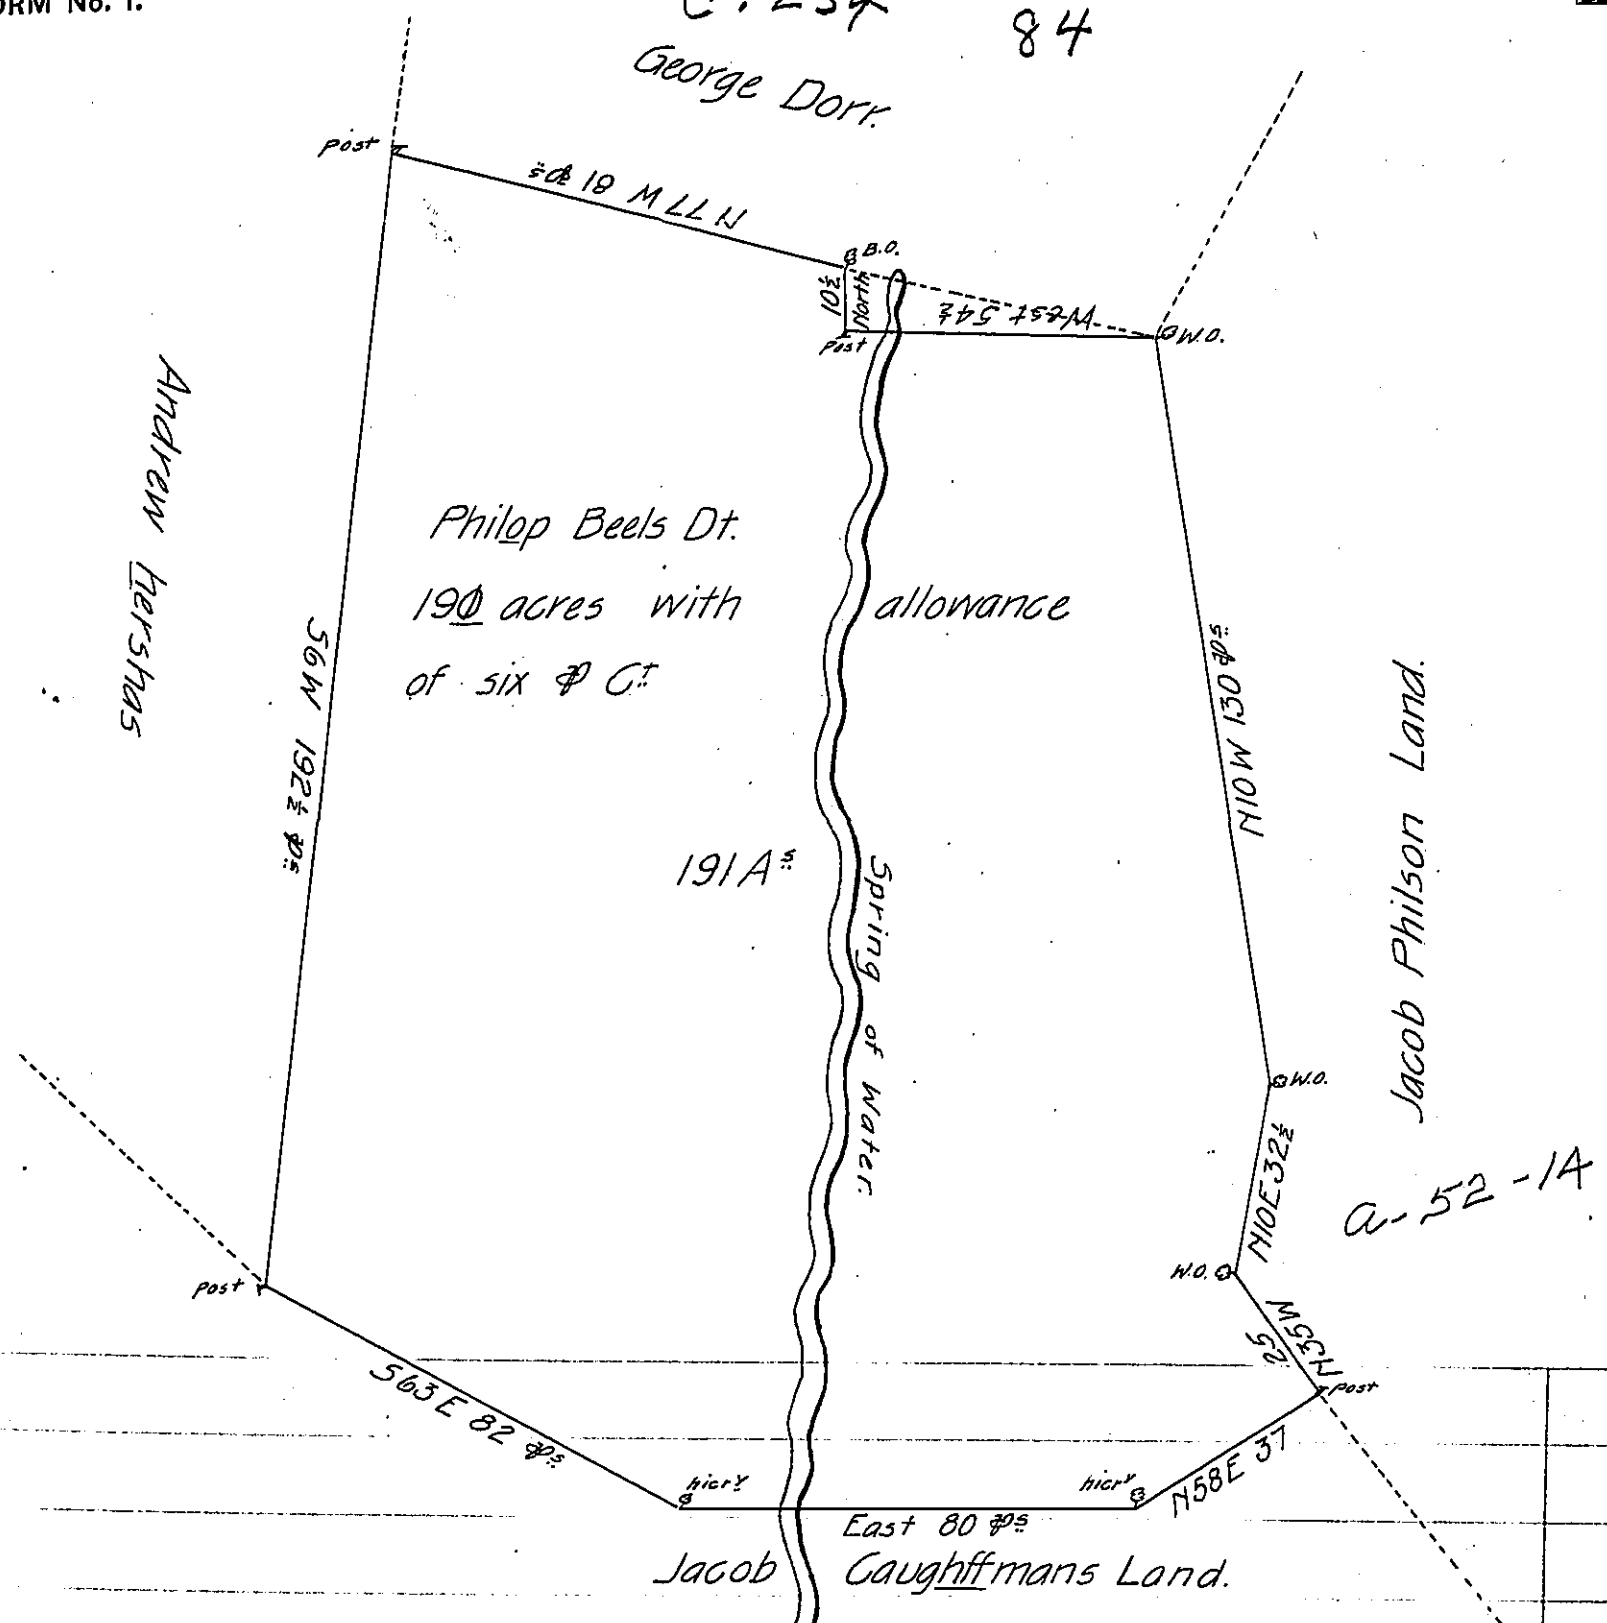

C107-233

A Draught of Philop Beels Land In Right of Hans Adam Millar
 situate In Hampfl^d Township Containing 190¹/₂ acres with an allowance of Six P
 Ct. By Virtue of the Hon^{ble} the Proprietaries Warrant Dated the 28th of
 October 1748 and Surveyed the 19th of January 1757

P me W^m Galbreath De S.

To Nicho. Scull
 Surveyor Gen^l.

IN TESTIMONY that the above is a copy of the original remaining on file in
 the Department of Internal Affairs of Pennsylvania, made
 conformably to an Act of Assembly approved the 16th day of
 February, 1833, I have hereunto set my Hand and caused
 the Seal of said Department to be affixed at Harrisburg,
 this twelfth day of October 1905.

Leaac P. Benson
 Secretary of Internal Affairs.