


Q. 126. 117

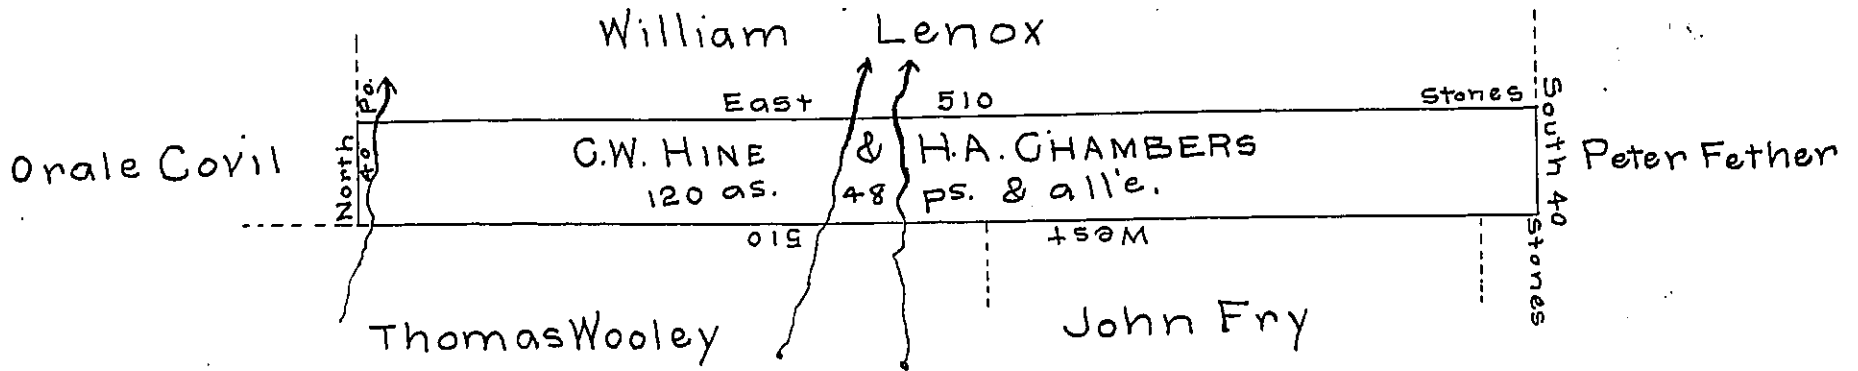

Draft of a tract of land containing 120 acres 48 perches and allowance of six per cent for roads & situate in North Branch and Forkston townships in the county of Wyoming, surveyed the 2^d day of September 1869 in pursuance of a warrant granted to C.W. Hine & H.A. Chambers dated the 29th day of November 1868. The courses above are given to correspond with the surveys of 1793.

To J.M. Campbell
Surveyor General

C.W. Hine C.S.

* Say 28th

IN TESTIMONY that the above is a copy of the original remaining on file in the Department of Internal Affairs of Pennsylvania, made conformably to an Act of Assembly approved the 16th day of February, 1833, I have hereunto set my Hand and caused the Seal of said Department to be affixed at Harrisburg, this eleventh day of July 1905

Francis B. Brown
Secretary of Internal Affairs.