


C-133-108

C-31-208

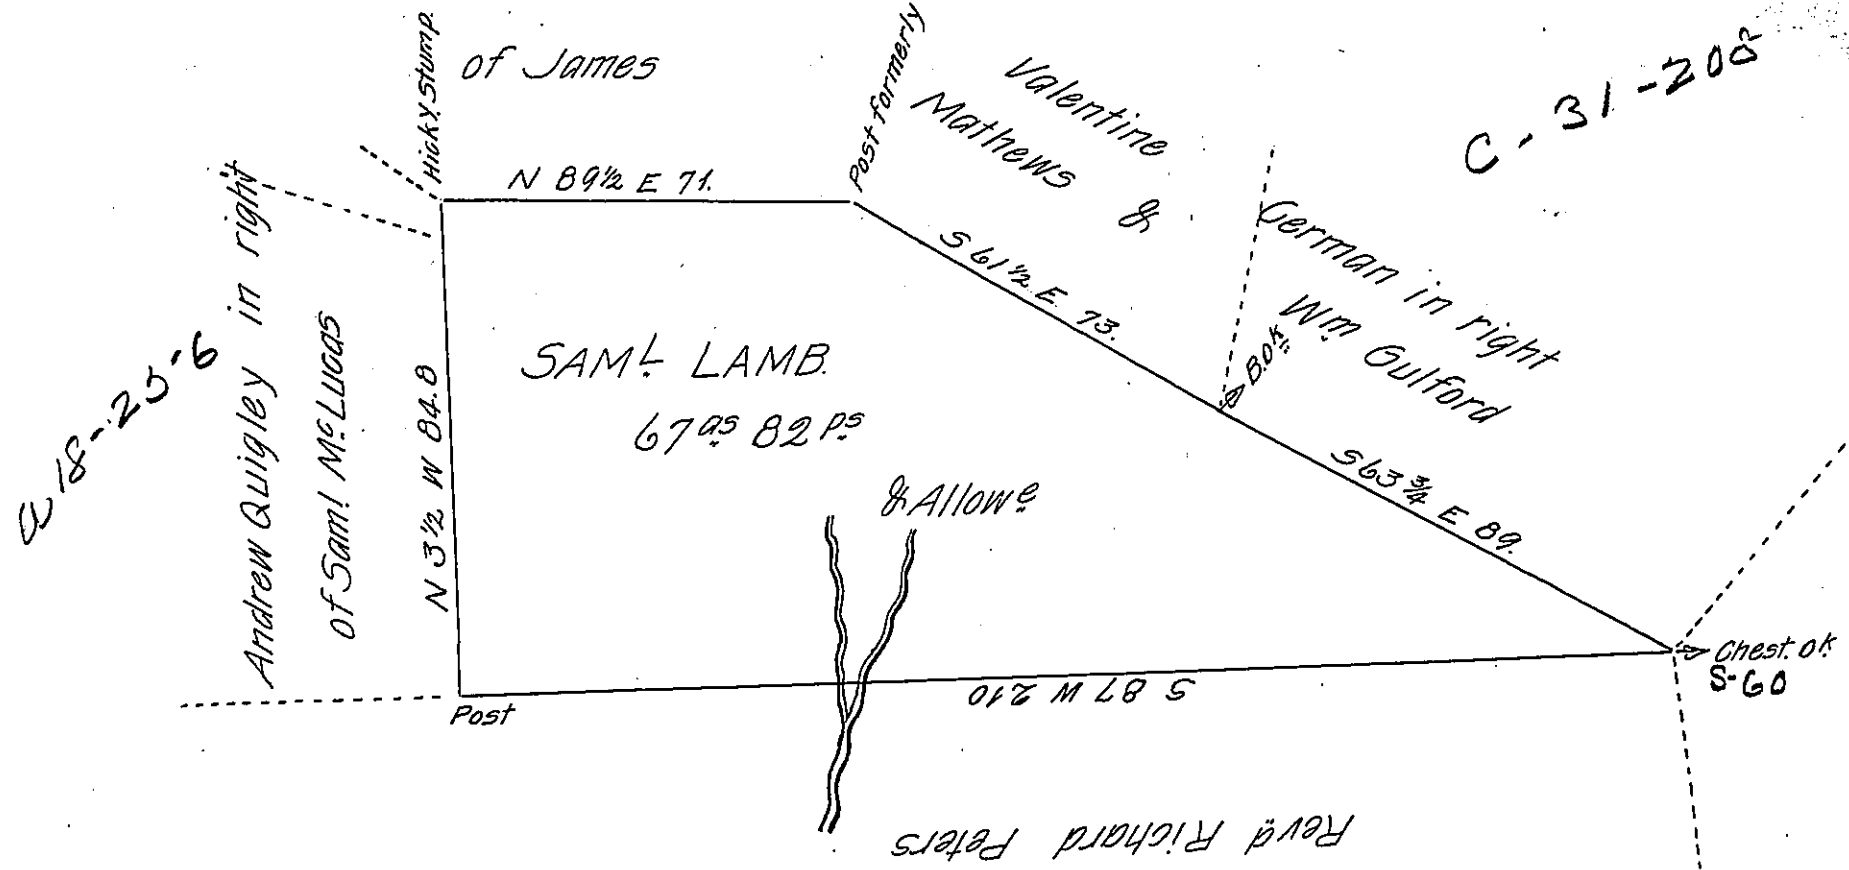

Draught of a Tract of Land situate in North Middleton Township Cumberland County Containing sixty seven Acres & eighty two Perches & Allowance of six Perches for Roads &c. Surveyed September the 25th Anno Domini 1822. In Pursuance of a Warrant granted to Samuel Lamb dat^d April 26th Anno Domini 1770.

Sam'l Ruby

D.S.

To Samuel Cochran Esquire
Surveyor General

IN TESTIMONY that the above is a copy of the original remaining on file in the Department of Internal Affairs of Pennsylvania, made conformably to an Act of Assembly approved the 16th day of February, 1833, I have hereunto set my Hand and caused the Seal of said Department to be affixed at Harrisburg, this seventeenth day of August 1905.

Geo. D. Brown
Secretary of Internal Affairs.