


0-174-25

183

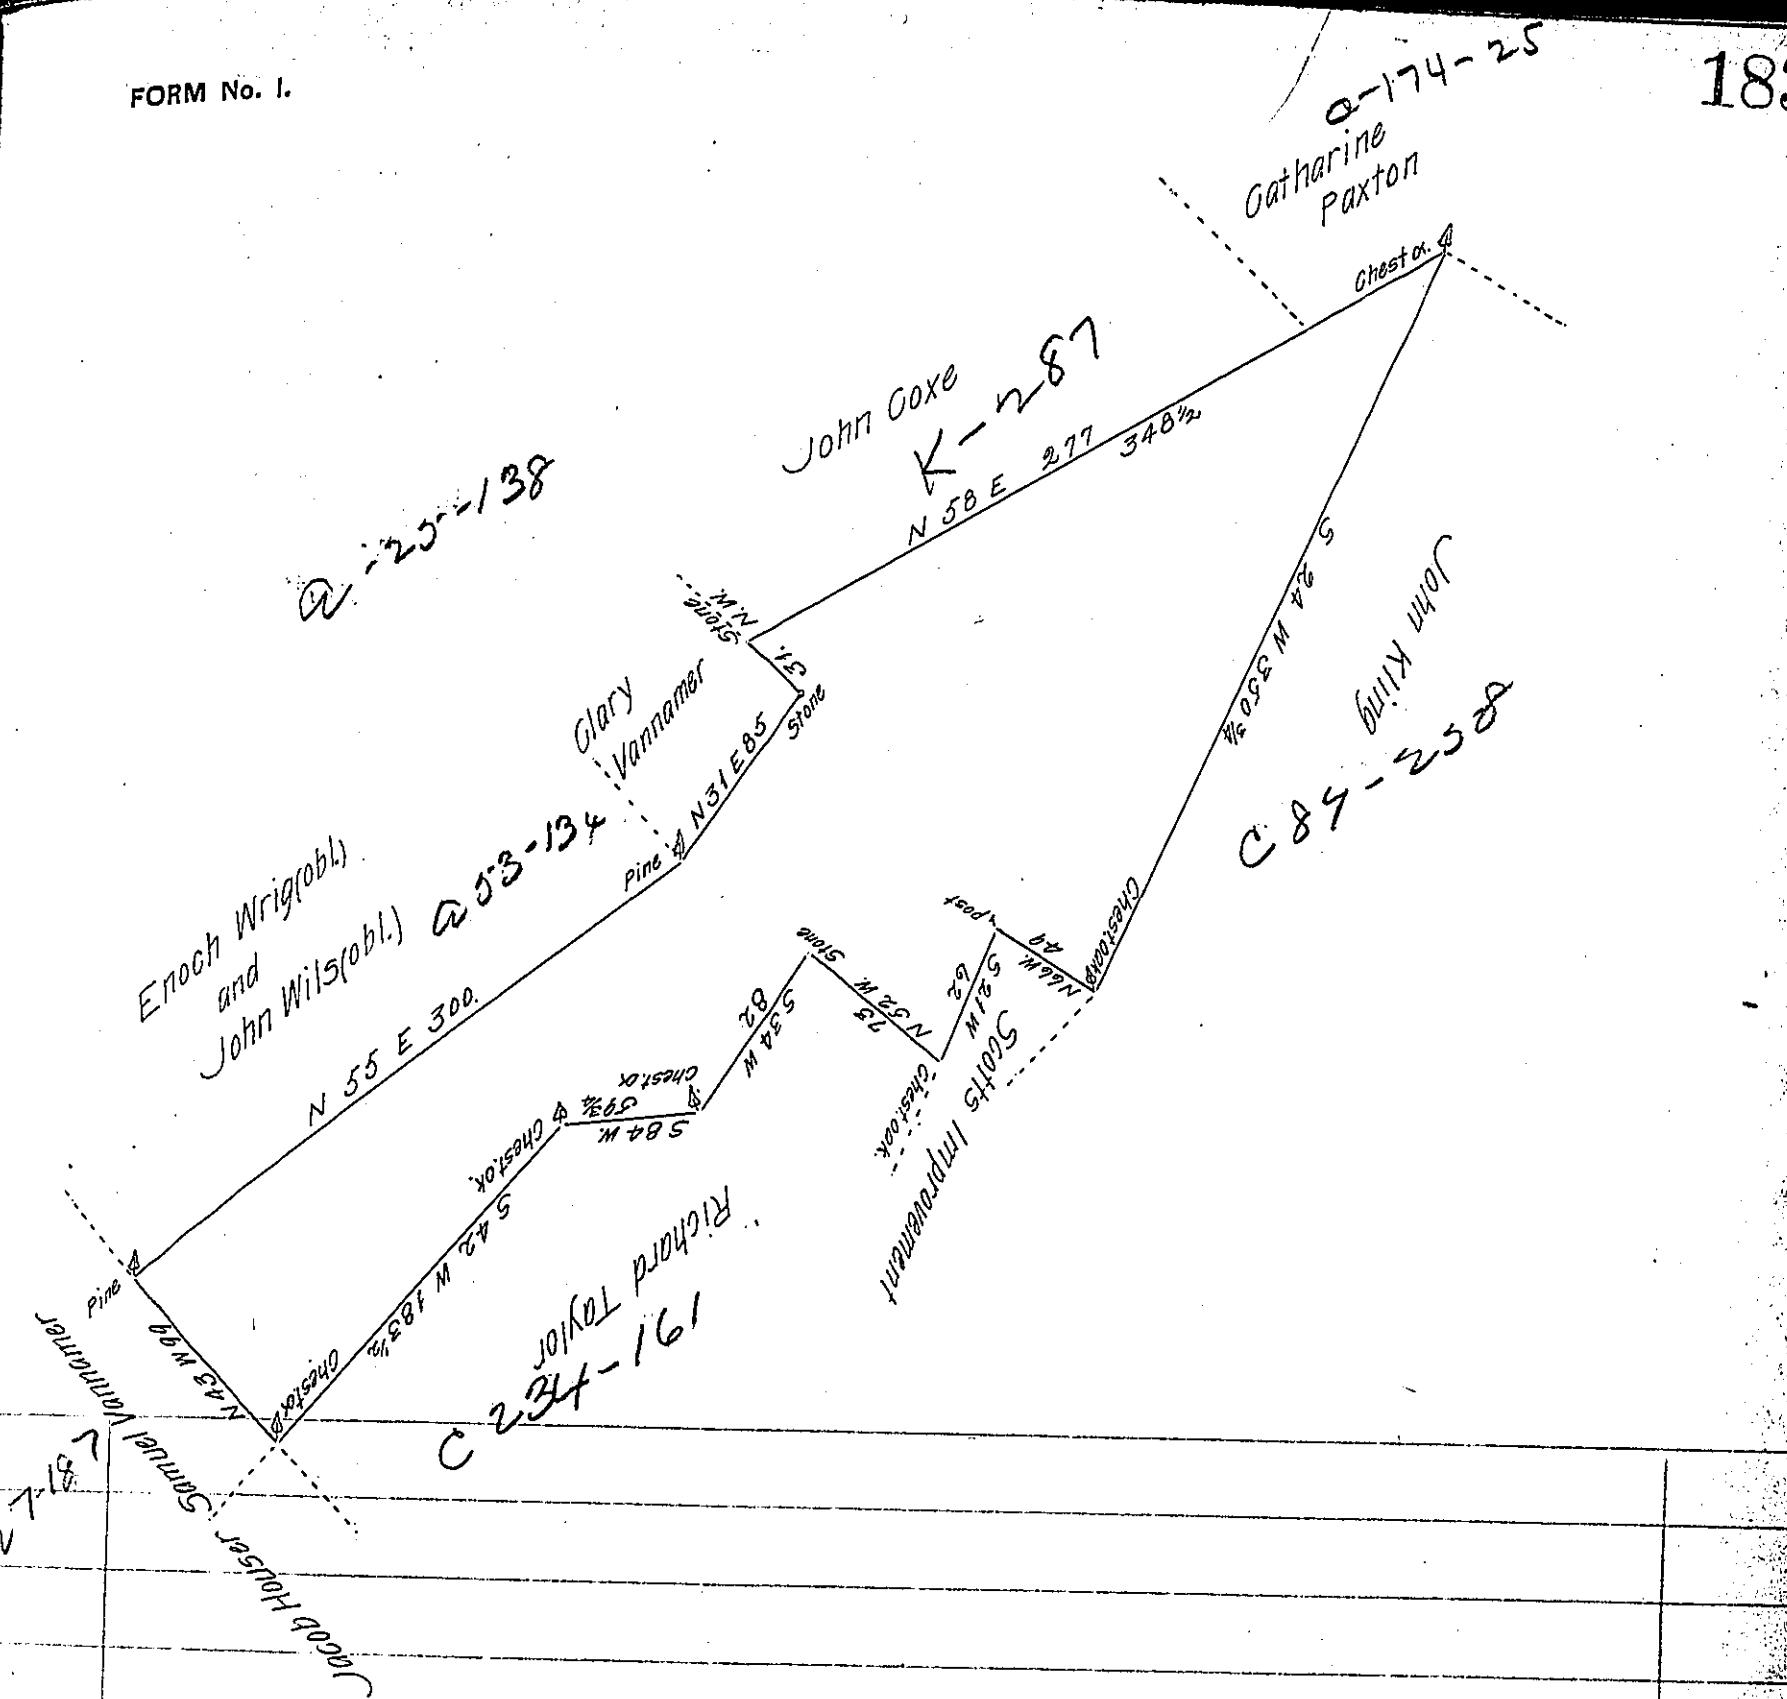

By Virtue of a Warrant dated the 27 day of March 1793 Survey'd the 14 day of November 1794 to James Logan the above Described Tract of land Situate in Mount Bethel Township Northampton County Containing Four hundred and three Acres sixteen perches and the Allowance of Six per Cent &c.

P- Geo Palmer D.S.

To Daniel Brodhead Esq.  
Surveyor General }

IN TESTIMONY that the above is a copy of the original remaining on file in the Department of Internal Affairs of Pennsylvania, made conformably to an Act of Assembly approved the 16th day of February, 1833, I have hereunto set my Hand and caused the Seal of said Department to be affixed at Harrisburg, this..... Second..... day of..... October..... 1905.

*James N. Brown*  
Secretary of Internal Affairs.