


Original Patrick Moore.

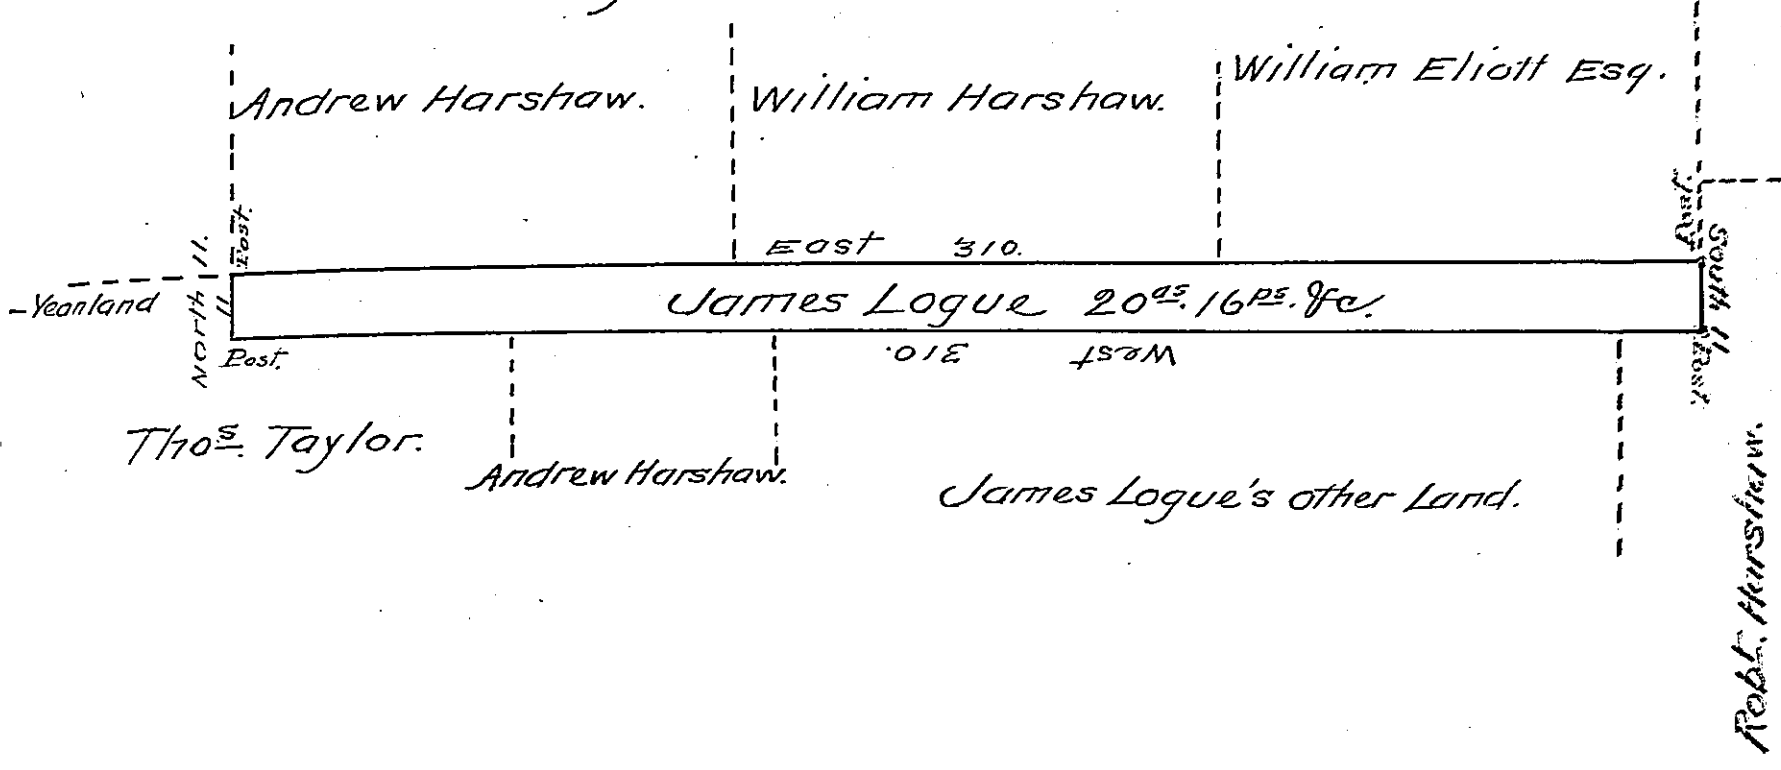

In pursuance of a Warrant Dated June 27th A D. 1837 Granted to James Logue.

Surveyed to the same on the 16th day of August 1837 The above described Tract of Land containing twenty Acres and Sixteen perches with the Allowance of six Per Cent. Situate in Perry Township Armstrong County

Jonathan E Meredith D.S.

To John Taylor Esqr. }
Surveyor General. }

IN TESTIMONY that the above is a copy of the original remaining on file in the Department of Internal Affairs of Pennsylvania, made conformably to an Act of Assembly approved the 16th day of February, 1833, I have hereunto set my Hand and caused the Seal of said Department to be affixed at Harrisburg, this eighteenth day of October 1905.

Geo. B. Brown
Secretary of Internal Affairs.