


William Williamson.

Jacob Peirce Senr.

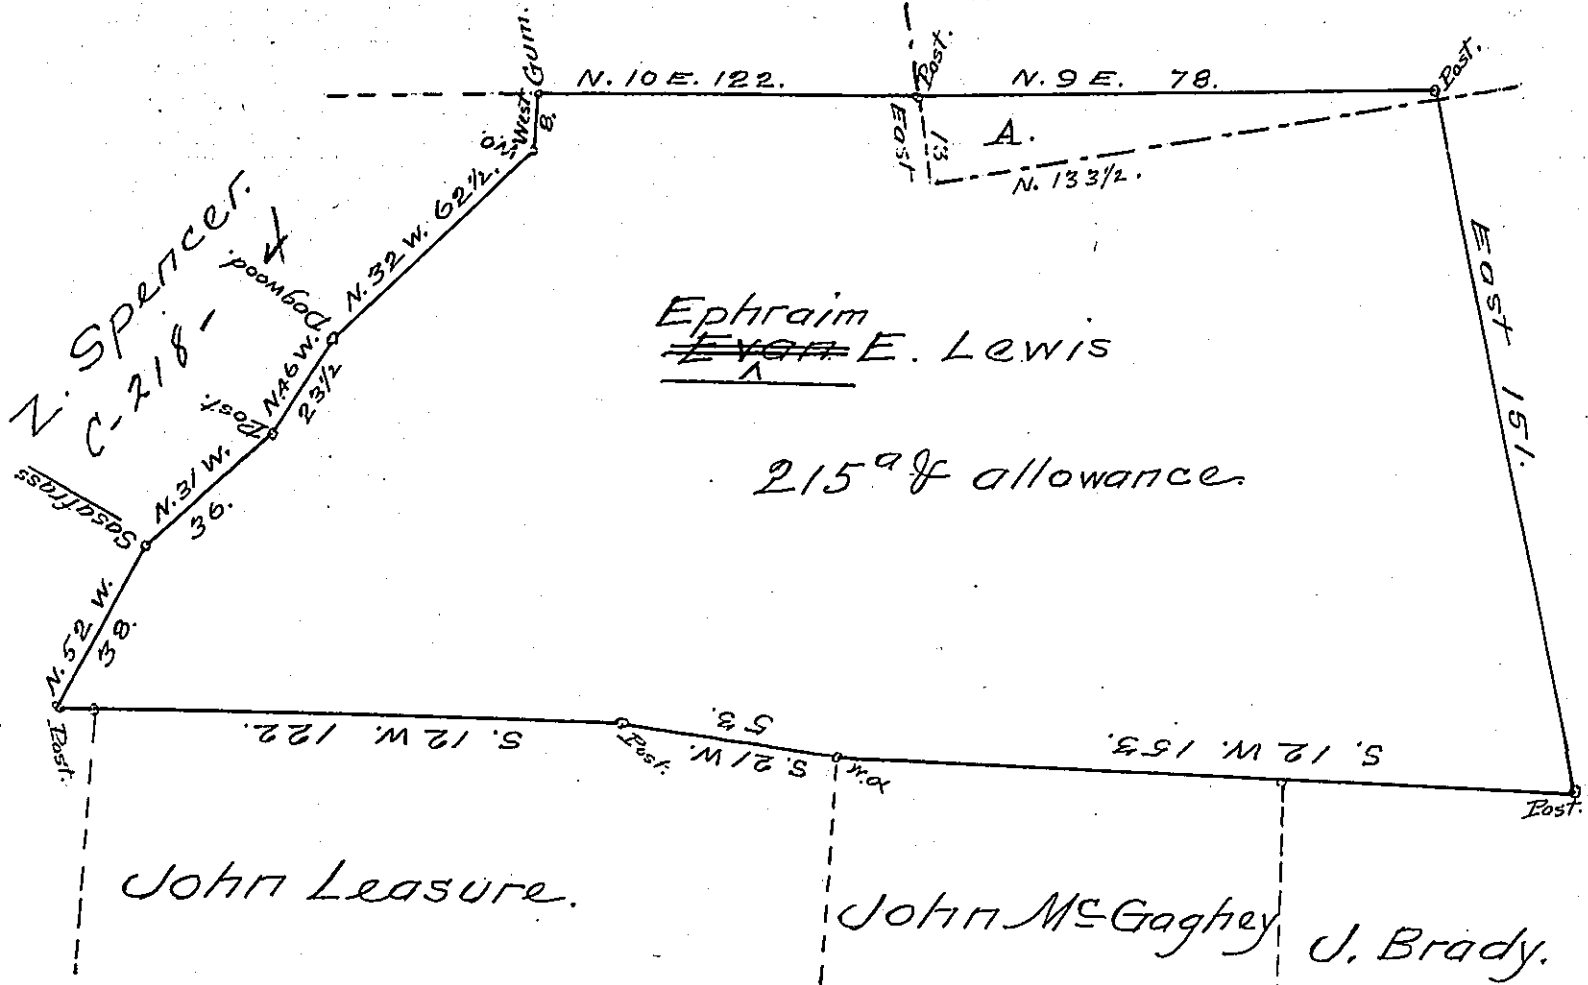

April 16th 1839 Surveyed to Evan E. Lewis the above described tract of two hundred and fifteen acres and allowance of six per cent including an improvement adjoining lands of John Leasure John McGaghey and others situate in Mahoning Township Indiana County By warrant of the 9th day of July A.D. 1838.

N.B. That part of the above Survey represented By the dotted lines and the letter A was Surveyed to Jacob Peirce Senr on a Warrant dated the 13th day of Decr. 1794 No 5768

Indiana County ss.

I hereby certify the foregoing to be a true copy of a draught (in the hand writing of Wm Evans late Deputy Surveyor) filed in the Deputy Surveyor's office of this County To Jacob Sallade Esqr }
Surveyor General - Pa } Robert McGee D.S.
3rd of May 1841.

IN TESTIMONY that the above is a copy of the original remaining on file in the Department of Internal Affairs of Pennsylvania, made conformably to an Act of Assembly approved the 16th day of February, 1833, I have hereunto set my Hand and caused the Seal of said Department to be affixed at Harrisburg, this Twenty fourth day of October 1905.

Luca P. Simon
Secretary of Internal Affairs.