


D-30-267

D-30-196

Sarah Morrison.

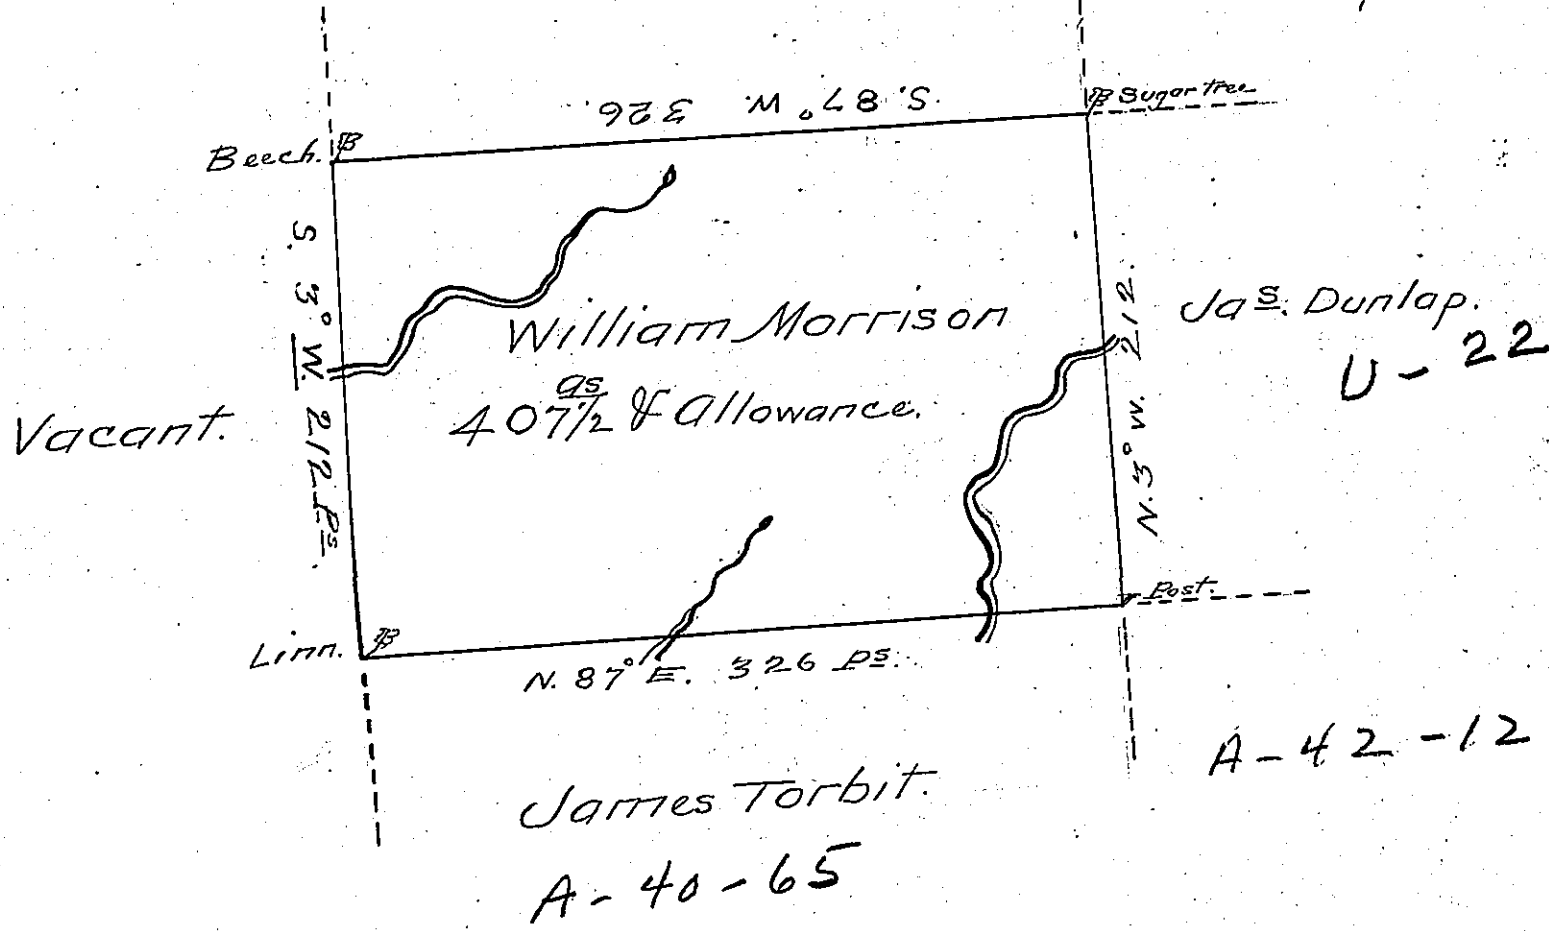

A Draught of a tract of land called ——— Sit-
 uate on the Waters of Tunkhannock or Mashapen-
 Creek Joining land survd. for James Torbit & oth-
 ers in Stoke Township North^d County containing
 four hundred & seven acres $\frac{1}{2}$ and allowe of six
 % Cent for roads &c. Surveyed for William Morrison
 the 21st Day of Sept^r 1785 in Pursuance of a Warrant
 Dated the 22^d Day of Feb^r 1785

by Wm Gray D.S.

To John Lukens Esq^r }
 SURVE Gen^l }

IN TESTIMONY that the above is a copy of the original remaining on file in
 the Department of Internal Affairs of Pennsylvania, made
 conformably to an Act of Assembly approved the 16th day of
 February, 1833, I have hereunto set my Hand and caused
 the Seal of said Department to be affixed at Harrisburg,
 this twenty seventh day of October 1905.

Grace B. Brown
 Secretary of Internal Affairs.