


Jacob Heibley

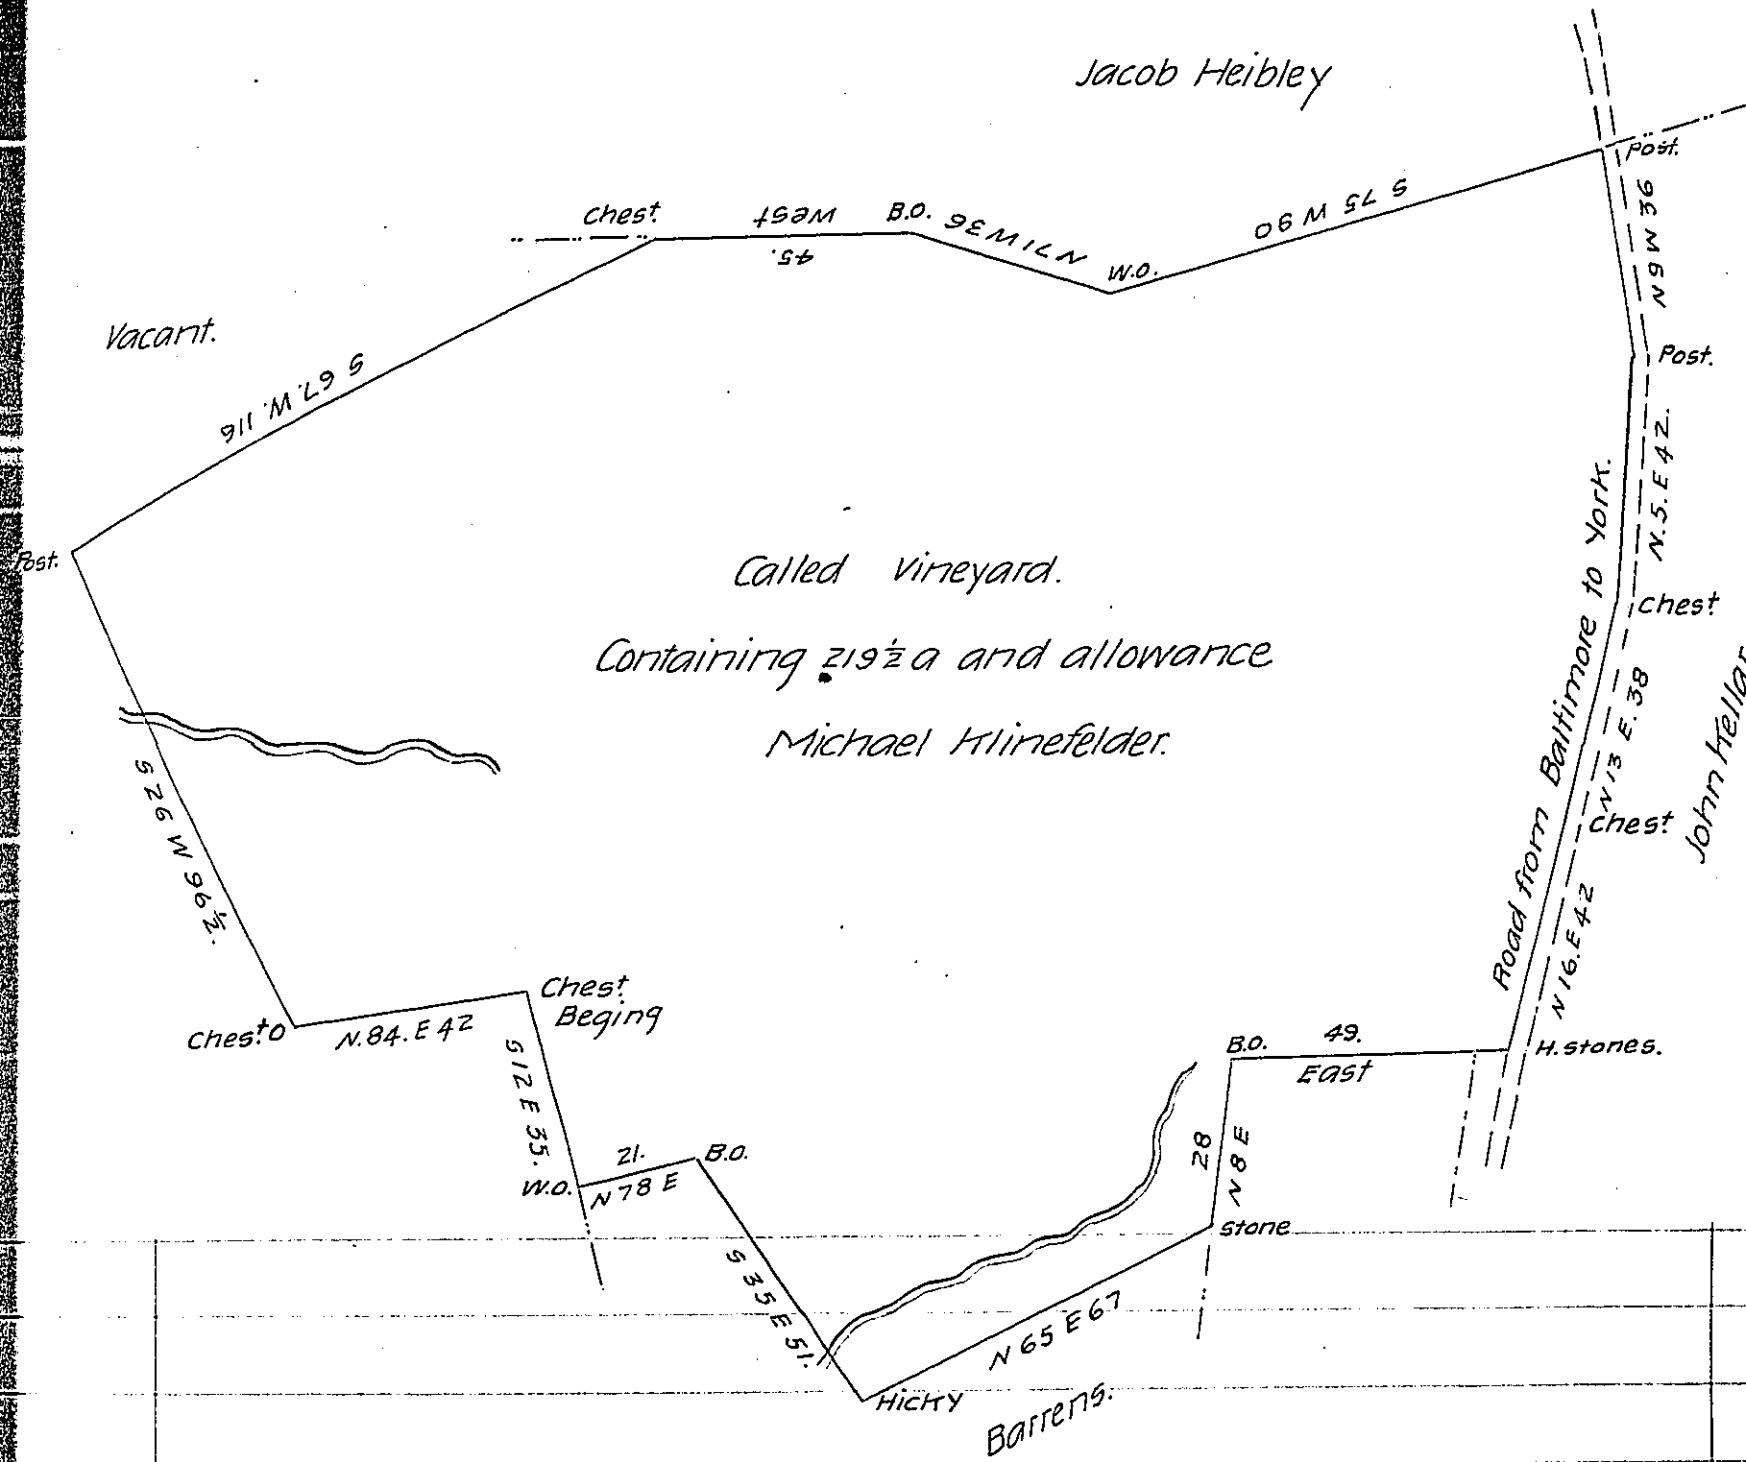

Situate in Shrewsbury Township York County Surveyed the  
 7th day of the 11th mo 1776 in Pursuance of a Warrant for 190 a.  
 dated the 26th day of February 1773.

R. Wm Matthews D.Y.S.

To John Lukens Esq.  
 Surveyor Genl

Copied from the original Draught.

R. Wm Hersey Assistt

IN TESTIMONY that the above is a copy of the original remaining on file in  
 the Department of Internal Affairs of Pennsylvania, made  
 conformably to an Act of Assembly approved the 16th day of  
 February, 1833, I have hereunto set my Hand and caused  
 the Seal of said Department to be affixed at Harrisburg,  
 this first day of September 1905.

*George R. Brown*  
 Secretary of Internal Affairs.