


Christian Martin's Heirs in right of John Schank.

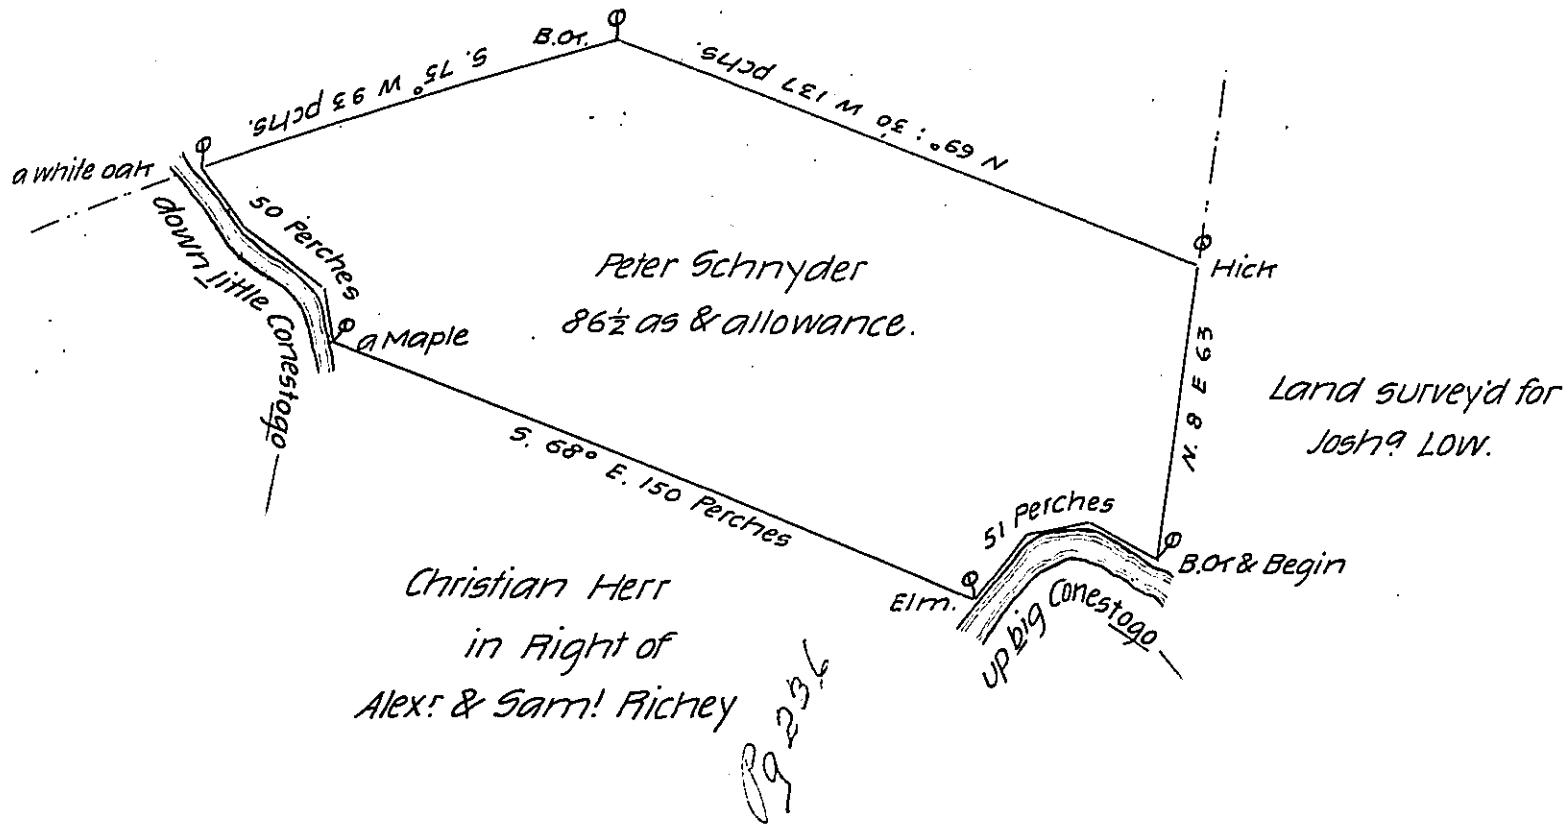

A Draught of a Tract of Land situate in Manor Township Lancaster County (Part of a Tract of 400 acres in the Honor the Proprietary's Manor of Conestogo first survey'd to Alexander & Saml Richey) containing eighty Six Acres and an half & the Allowance proportional to Six Acres P. Cent for Roads & Highways, Survey'd the 10th day of January 1760 for Peter Schnyder

P—Geo. Stevenson D.S.

To Nicholas Scull Esq  
Surv. Genl

IN TESTIMONY that the above is a copy of the original remaining on file in the Department of Internal Affairs of Pennsylvania, made conformably to an Act of Assembly approved the 16th day of February, 1833, I have hereunto set my Hand and caused the Seal of said Department to be affixed at Harrisburg, this twenty-fourth day of October 1905.

*Isaac R. Brown*  
Secretary of Internal Affairs.