


C152-85-

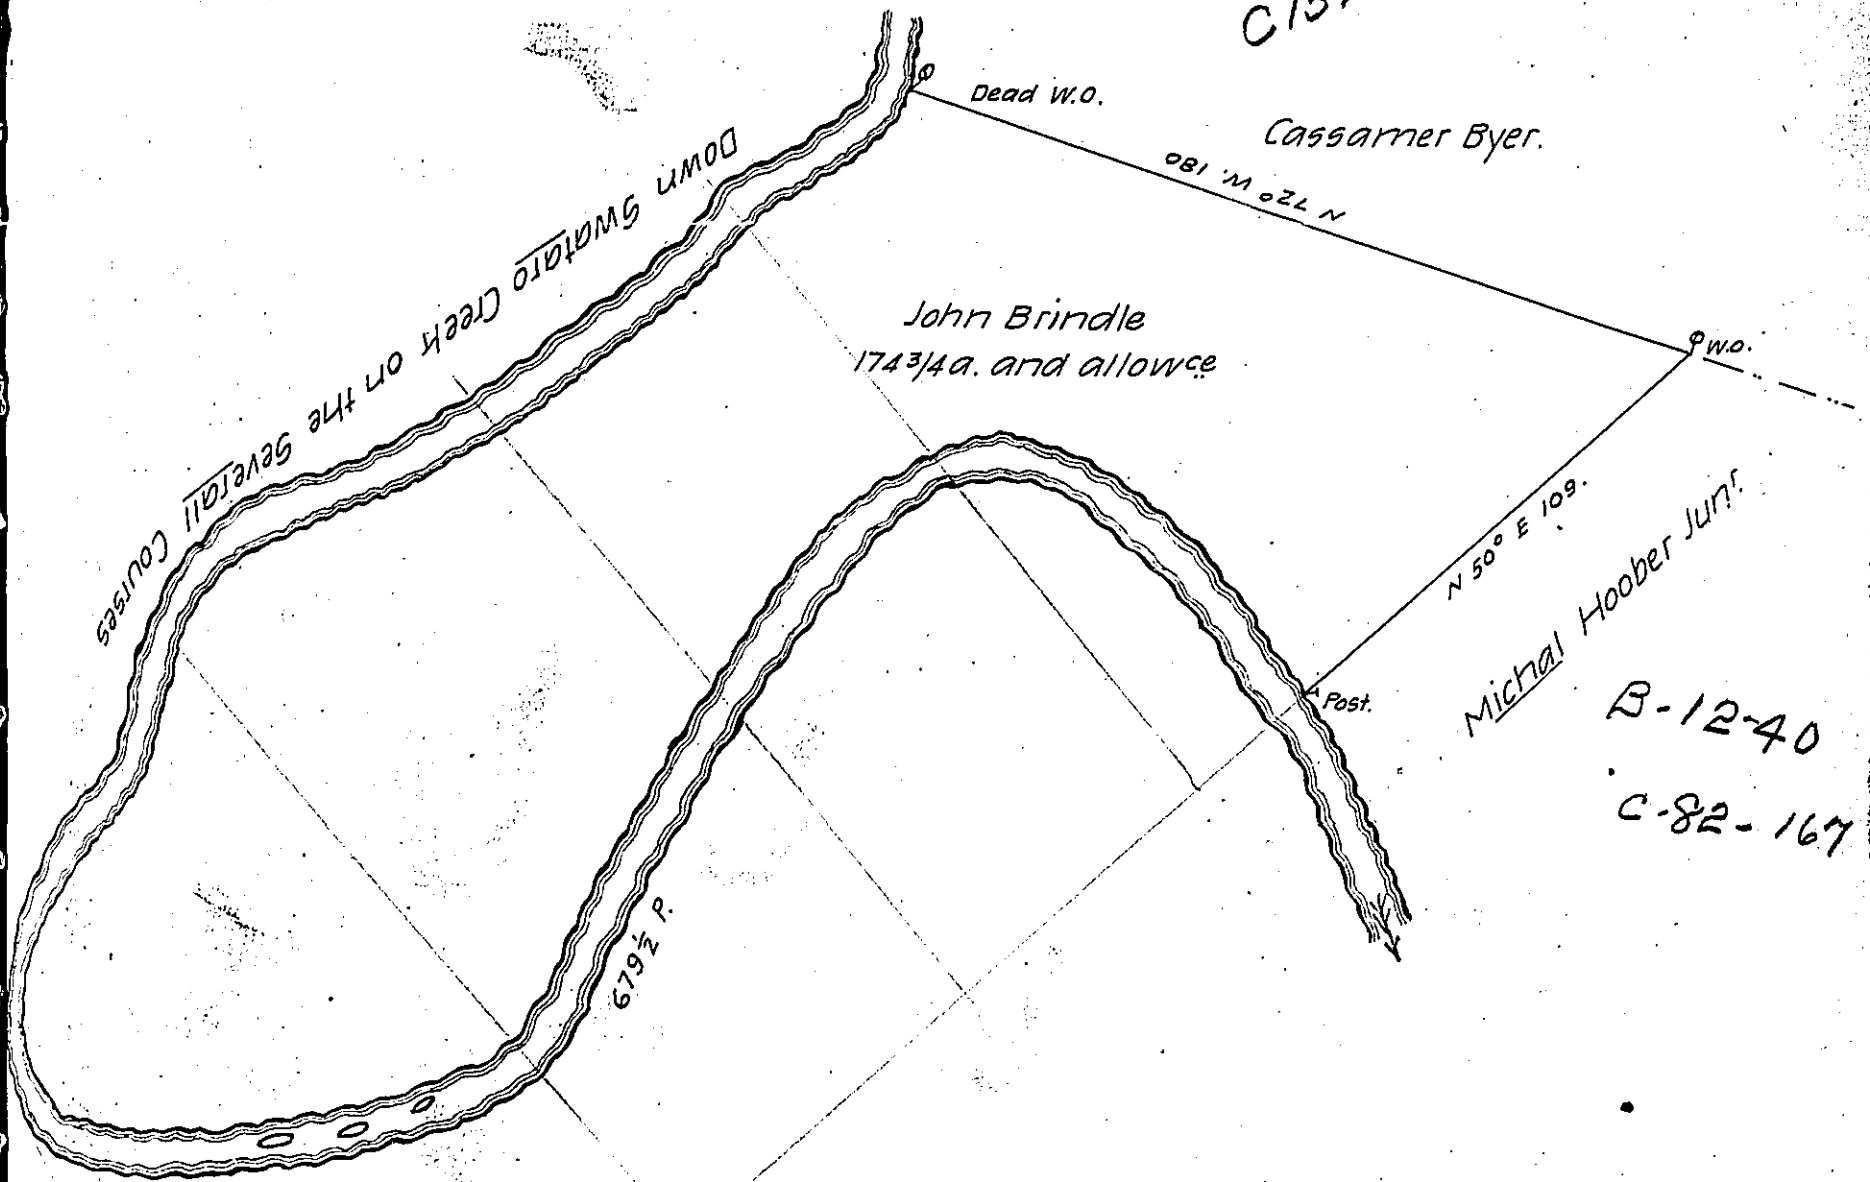

B-12-40  
C-82-167

Resurvey'd to John Brindle (in right Andrew Morrison)  
 on the 29th December 1763 the above discribed Tract of one Hundred  
 Seventy Four acres and Three Quarters with the allowce of 6 P.Ct. Situ-  
 ate in Derry Townshp Lancaster County By Warrant of the Fifteenth  
 Day of February 1742.

P. Bartrem Galbraith D.S.

To John Lukens  
Survr Gen!!

IN TESTIMONY that the above is a copy of the original remaining on file in  
 the Department of Internal Affairs of Pennsylvania, made  
 conformably to an Act of Assembly approved the 16th day of  
 February, 1833, I have hereunto set my Hand and caused  
 the Seal of said Department to be affixed at Harrisburg,  
 this twenty seventh day of October 1905

*Lea C. Brown*  
 Secretary of Internal Affairs.