


Upside  
Down

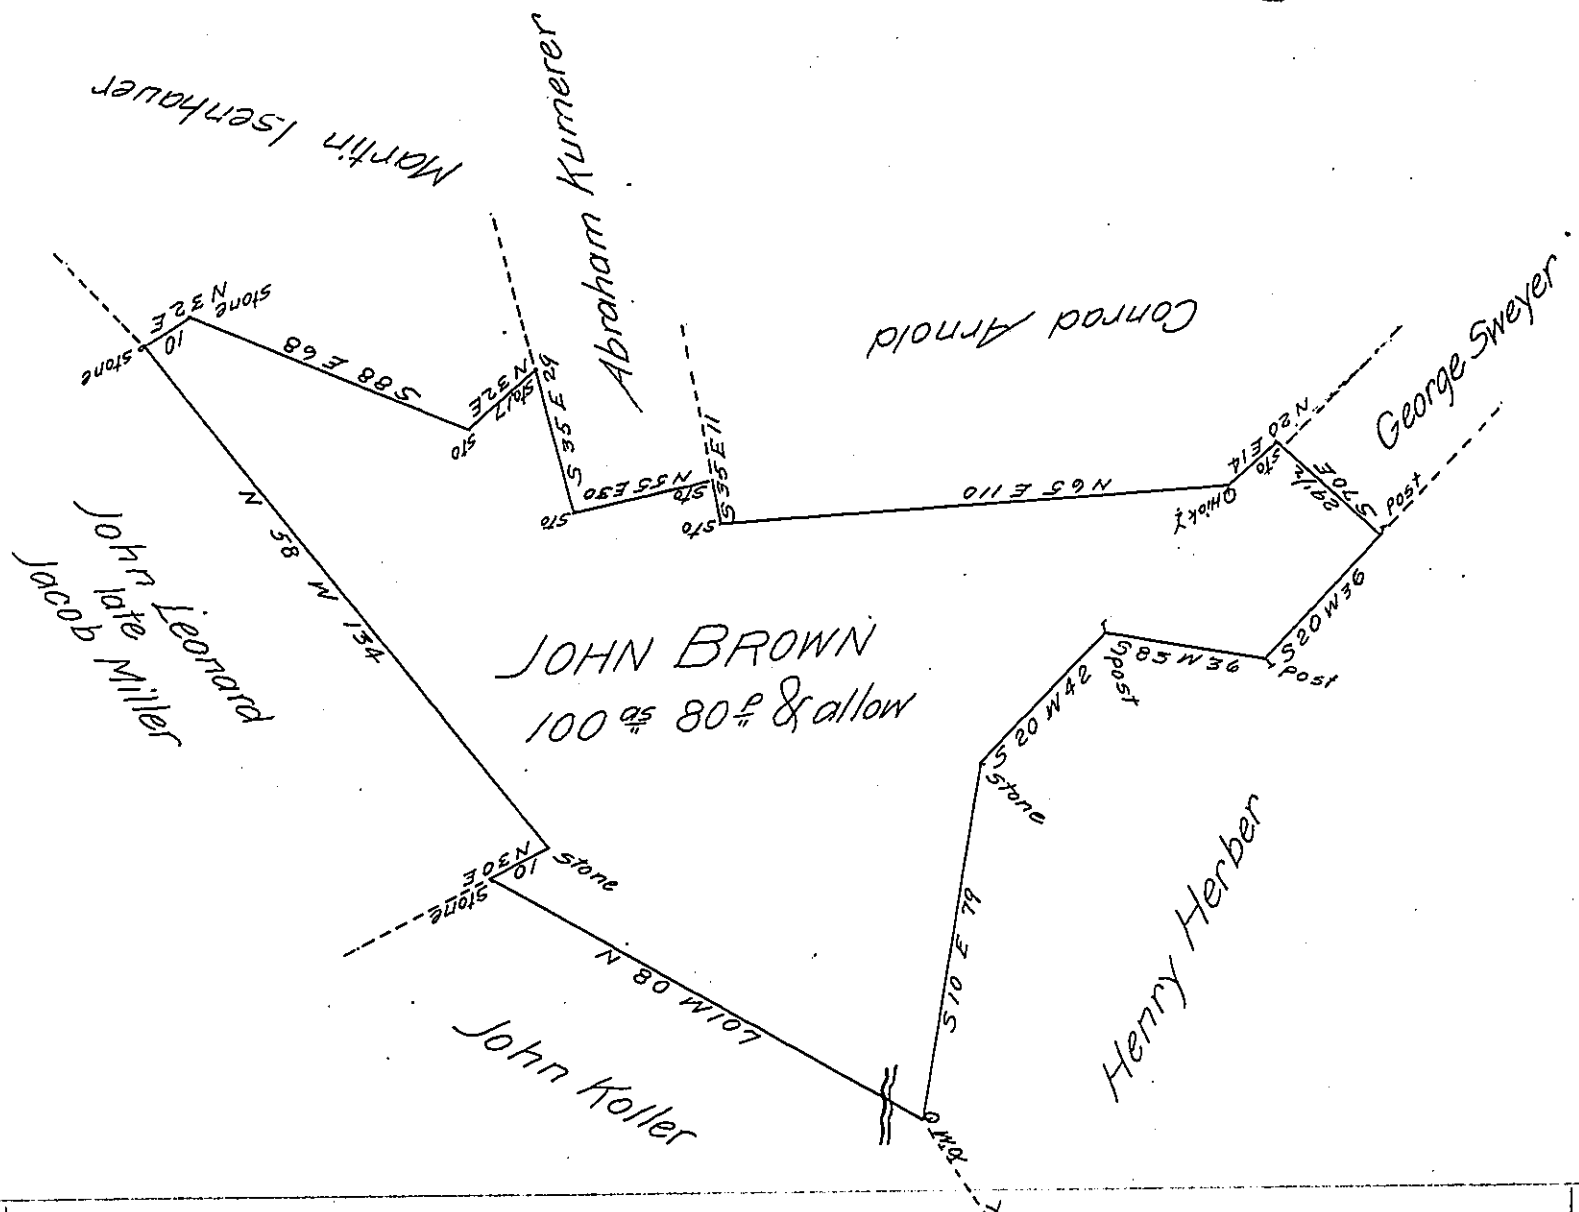

Situate in Greenwich Township Berks County Containing one hundred acres & eighty perches & the allowance of six per Cent for Roads &c. surveyed the 9<sup>th</sup> of June 1809 to John Leonard in right of John Brown in pursuance of an application No 2212 dated the 22<sup>d</sup> of December 1766.

pf John M Hyneman D.S.

To Andrew Porter Esq<sup>r</sup> }  
 Sur<sup>r</sup> Genl Pennsya }

IN TESTIMONY that the above is a copy of the original remaining on file in the Department of Internal Affairs of Pennsylvania, made conformably to an Act of Assembly approved the 16th day of February, 1833, I have hereunto set my Hand and caused the Seal of said Department to be affixed at Harrisburg, this eighteenth day of September 1905

*Isaac P. Brown*  
 Secretary of Internal Affairs.