


David Crouse

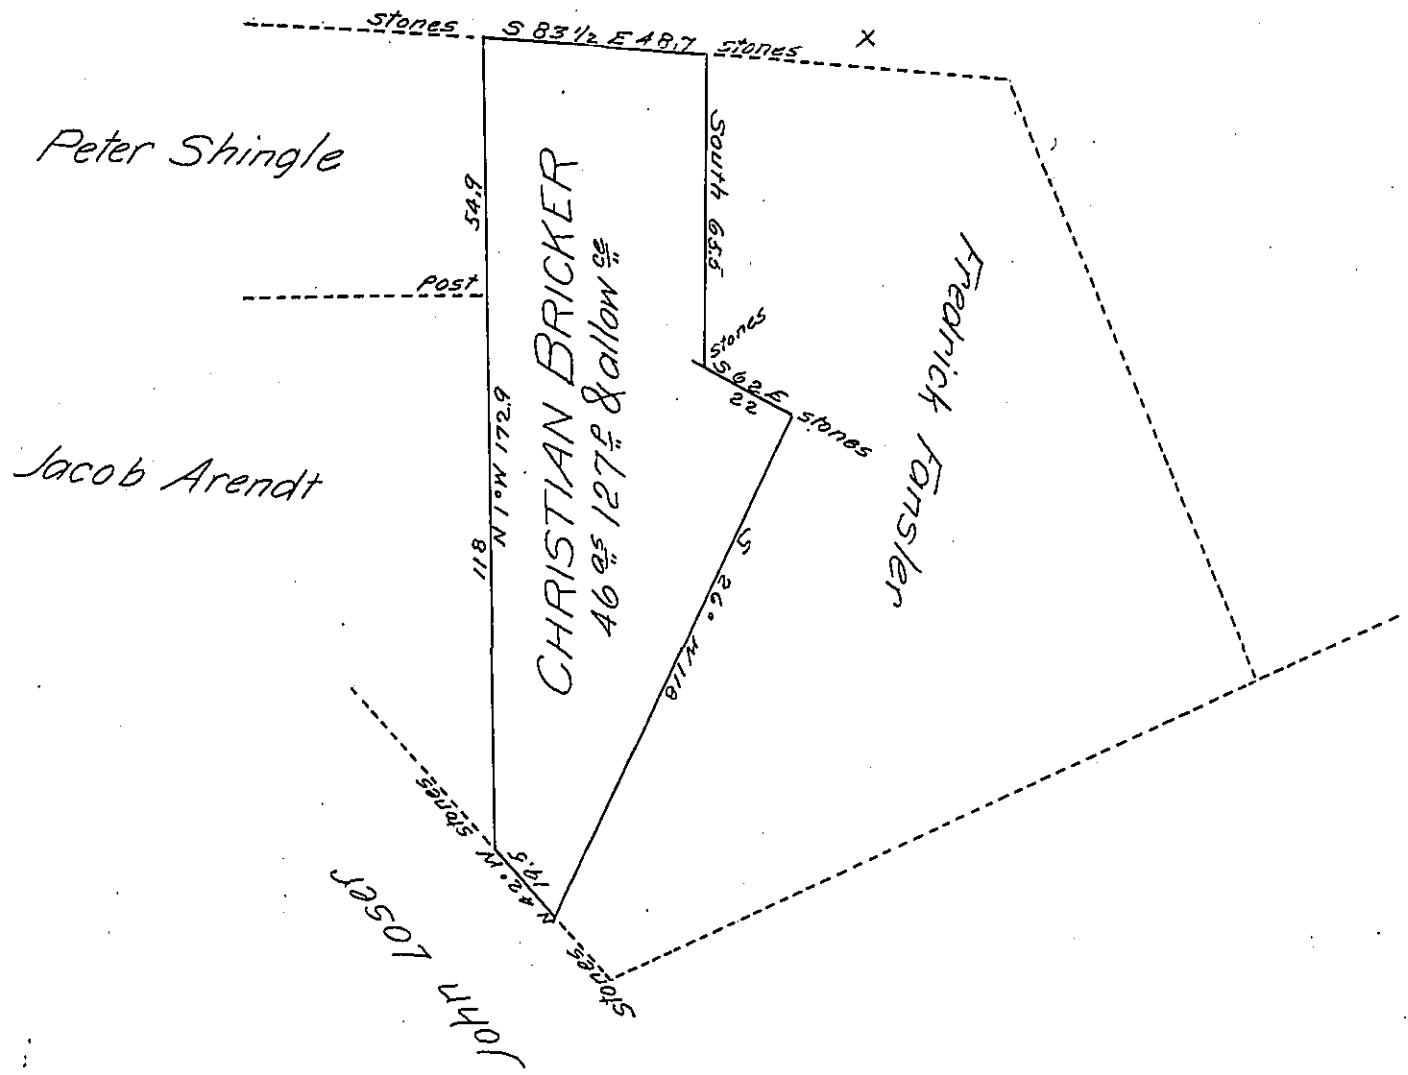

Surveyed for Christian Bricker on the 14th of November 1811 By Virtue of a Warrant Granted to Casper Leaut dated the 10th of May 1749. The above described Tract of Land Containing forty Six acres one hundred and twenty Seven perches & the Allowance of Six PCt 11 being part of a larger Tract of 140^{ac} 7 perches & allowance Situate Lebanon Township Dauphin County

Andrew Porter Esq^r
Surveyor General

John M^r Kee D.S.

IN TESTIMONY that the above is a copy of the original remaining on file in the Department of Internal Affairs of Pennsylvania, made conformably to an Act of Assembly approved the 16th day of February, 1833, I have hereunto set my Hand and caused the Seal of said Department to be affixed at Harrisburg, this twentysecond day of September 1905

Loac D Brown
Secretary of Internal Affairs.