


Thomas Willings Land

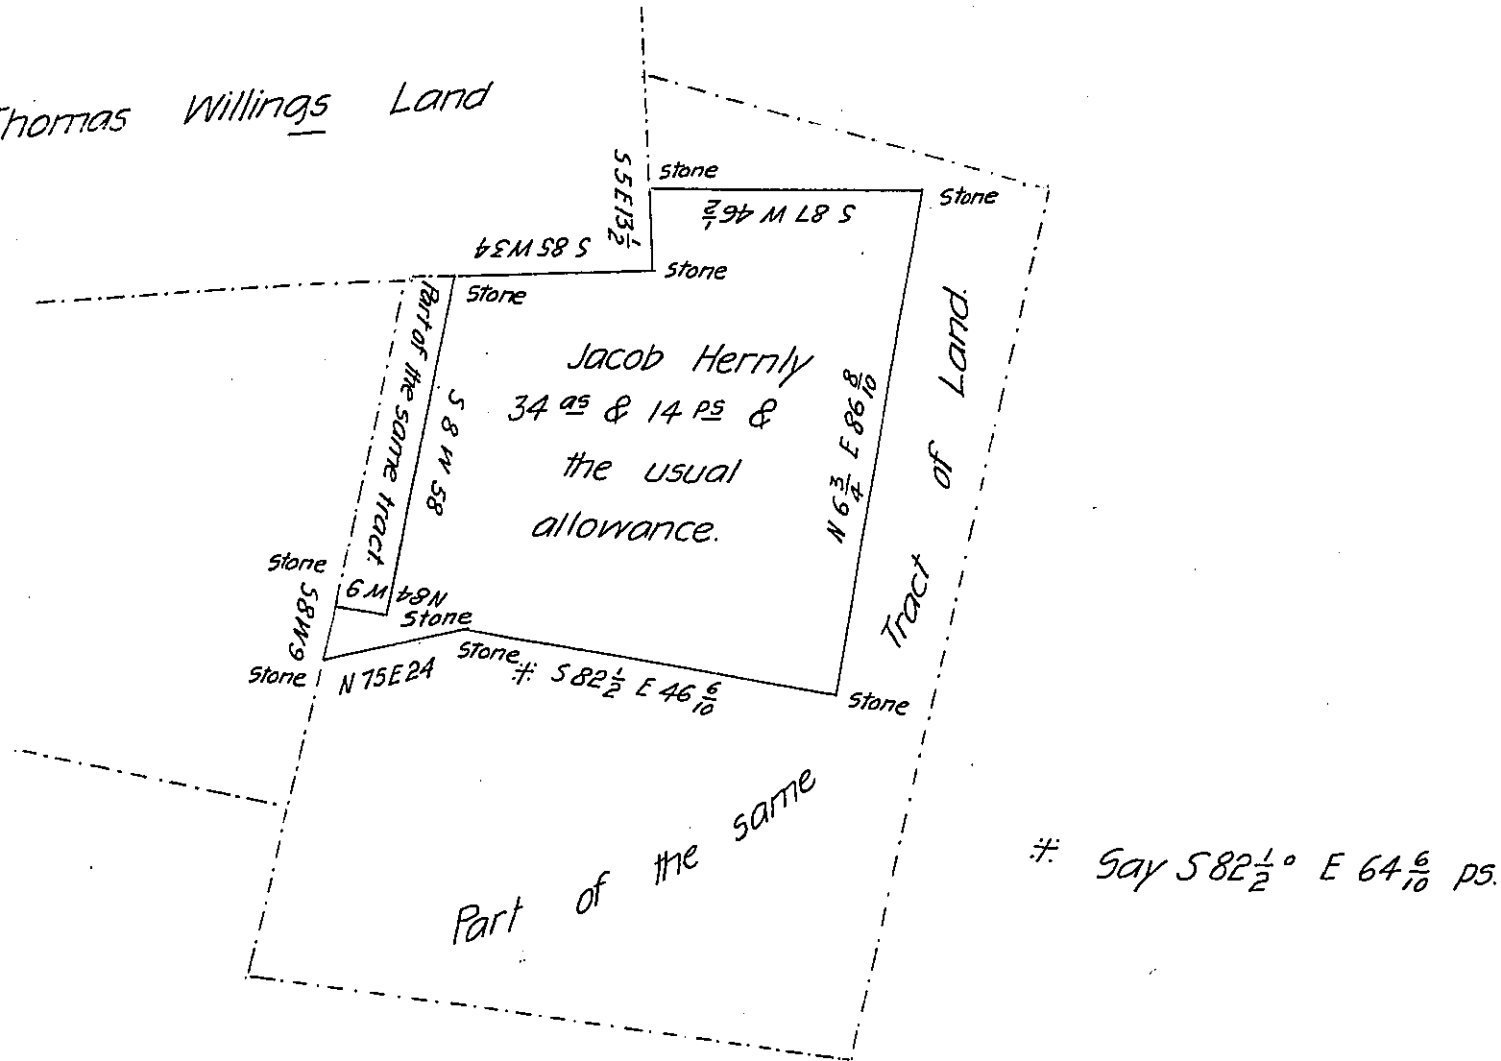

A Draught of a Tract of Land Situate in Cocalico Township in the County of Lancaster Containing Thirty four acres and fourteen perches & the usual allowance of six P Cent for roads, part of Eighty eight acres and one quarter & the allowance, by warrant dated the 23th of March A. D. 1757. Granted unto Jacob Hernly &c. Surveyed the above described Tract of land the 25th of October A. D. 1810, for John Wengert.

To Andrew Porter Esq^r PS
 Surveyor General. Jacob Hibshman D. S.

IN TESTIMONY that the above is a copy of the original remaining on file in the Department of Internal Affairs of Pennsylvania, made conformably to an Act of Assembly approved the 16th day of February, 1833, I have hereunto set my Hand and caused the Seal of said Department to be affixed at Harrisburg, this thirty-first day of May 1905.

Loac R Brown
 Secretary of Internal Affairs.