


North

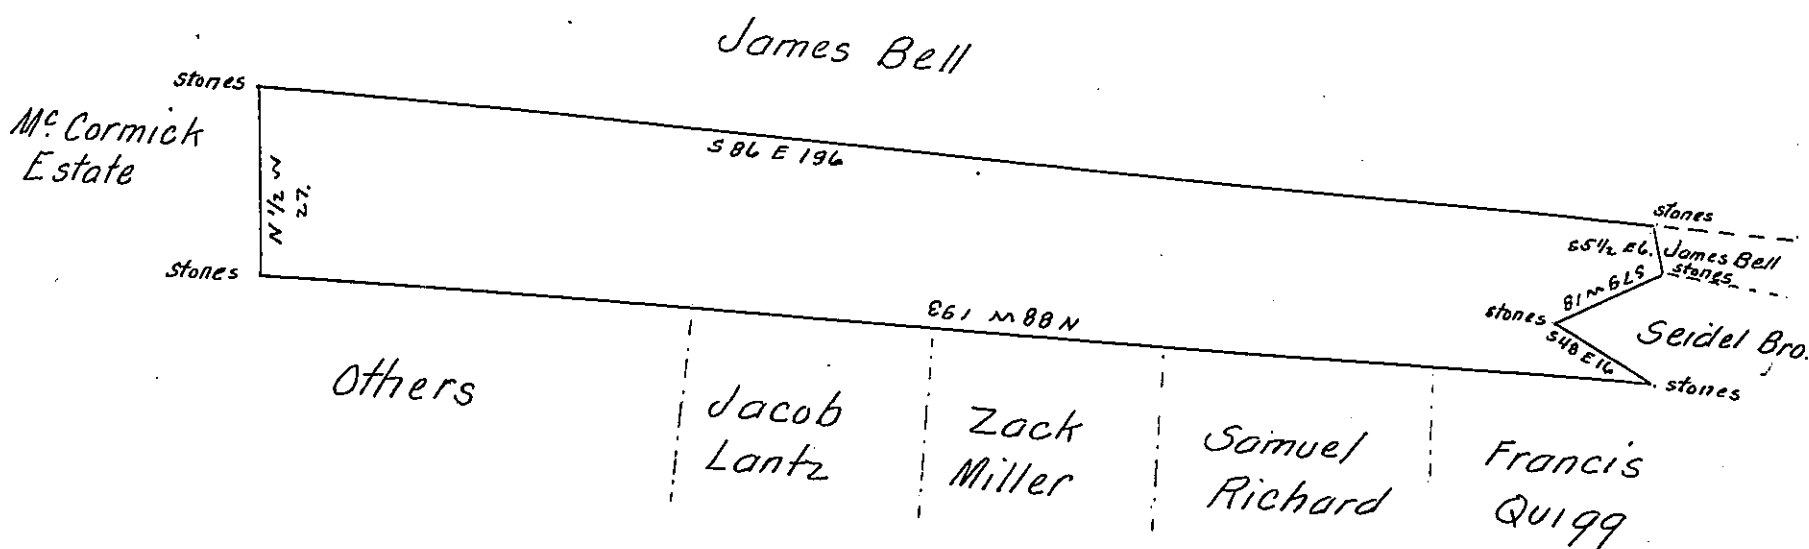

A Draft of a tract of land situated in the Township of Rye and County of Perry. Containing Twenty six (26) Acres, 91.78 perches and allowance of six per cent for roads etc. Surveyed the 24th day of April 1905. in pursuance of a Warrant granted to James Bell dated the 21<sup>st</sup> day of July 1904.

To Hon. Isaac B. Brown } Silas Wright  
 Secretary of Internal Affairs } County Surveyor.

IN TESTIMONY that the above is a copy of the original remaining on file in the Department of Internal Affairs of Pennsylvania, made conformably to an Act of Assembly approved the 16th day of February, 1833, I have hereunto set my Hand and caused the Seal of said Department to be affixed at Harrisburg, this fifth day of October 1905.

*Isaac B. Brown*  
 Secretary of Internal Affairs.