


111
H 63-316

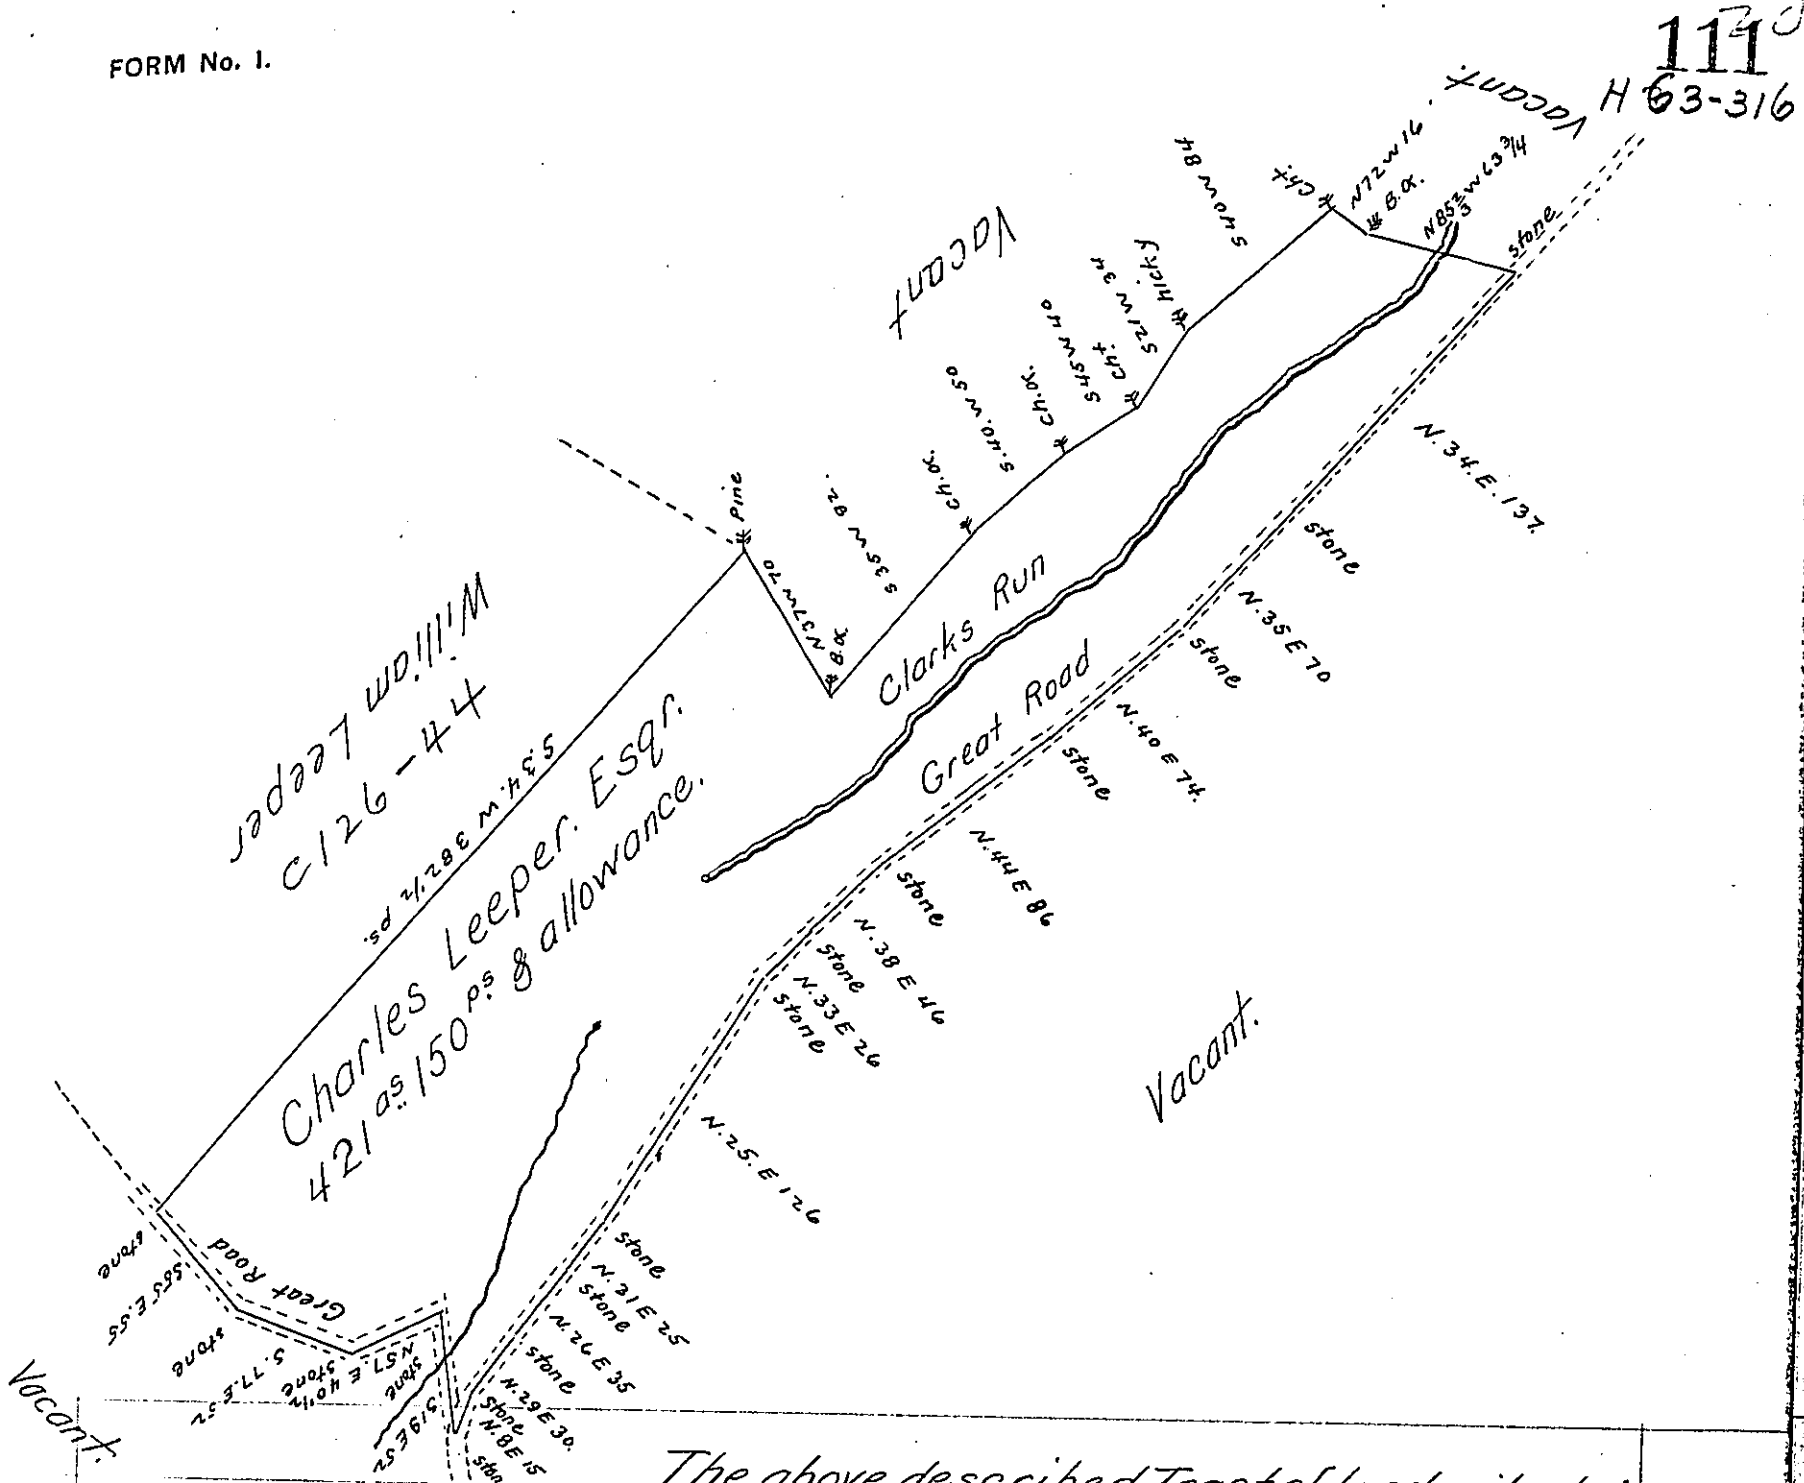

The above described Tract of land, situate in Fannet Township, Franklin County, containing Four hundred and twenty one Acres, One hundred and fifty perches of Land, & allowance, was surveyed by Matthew Henderson, Esqr. formerly a Deputy Surveyor on the 24th day of September 1794, in pursuance of a Warrant granted to Charles Leeper, Esqr. bearing date the 11th day of March, 1793, as appears by an Official Draft thereof, remaining in my Office, which ^{draft} I have examined, and find correct.

Certified this 10th day of February 1807, by

To Samuel Cochran, Esqr. }
 Surveyor Gen! of Pennsylvania. }

Tho. Kirby D. S.

IN TESTIMONY that the above is a copy of the original remaining on file in the Department of Internal Affairs of Pennsylvania, made conformably to an Act of Assembly approved the 16th day of February, 1833, I have hereunto set my Hand and caused the Seal of said Department to be affixed at Harrisburg, this seventeenth day of October 1905,

Geo. D. Brown
 Secretary of Internal Affairs.