


This piece of land was first settled in the the year 1802 by George Green; the Settlement discontinued by the death of Mr Green & Wife & dispersion of their Children a few years since

John Fordyce

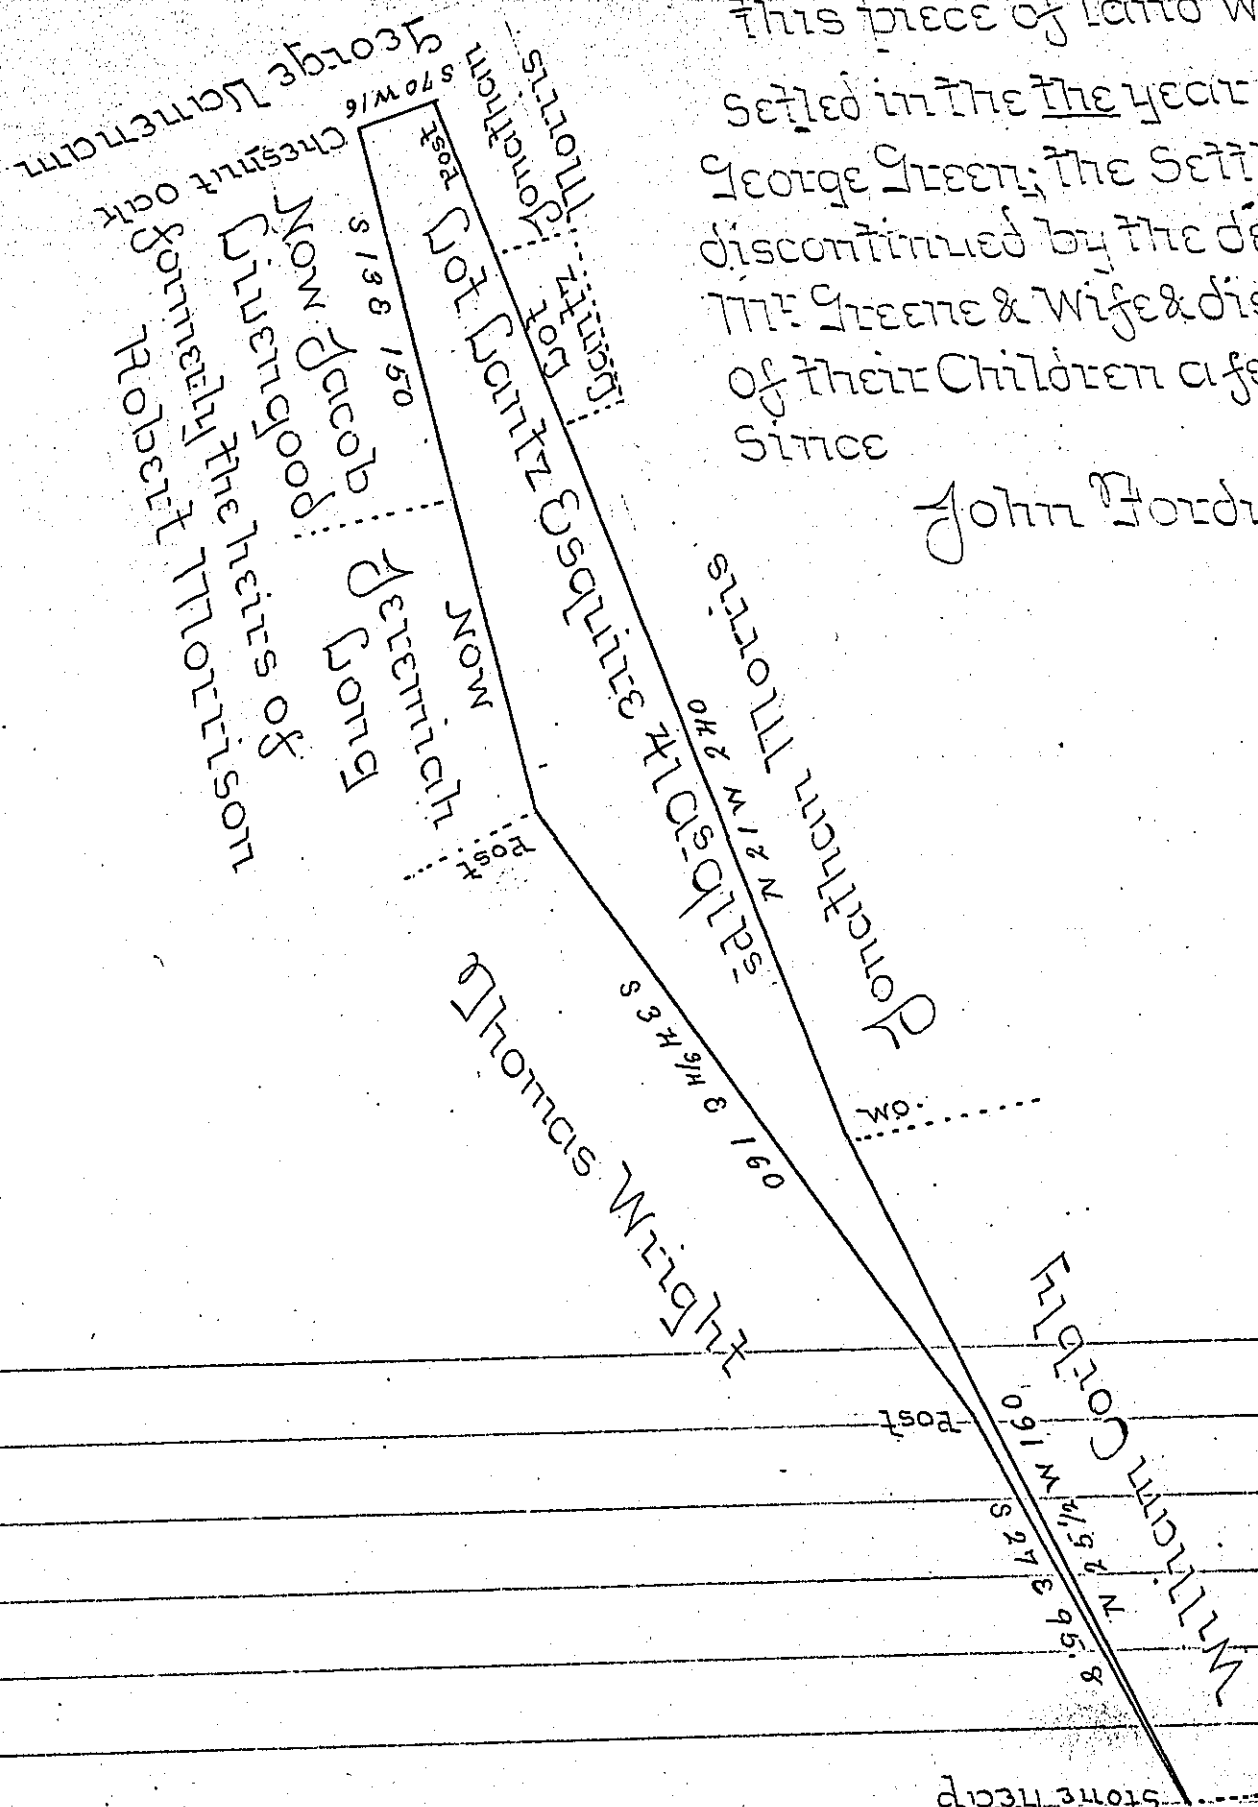

Surveyed the 26th of May 1833 in pursuance of a Warrant granted Lot Lantz Esquire bearing date the 30th day of April 1833 Containing 41 Acres and 90 perches and allowance of 6 per cent for roads Situate in Greene Township in the County of Greene

To Jacob Spangler Esquire } John Fordyce U.S.
 Surveyor General of Pennsylvania }

IN TESTIMONY that the above is a copy of the original remaining on file in the Department of Internal Affairs of Pennsylvania, made conformably to an Act of Assembly approved the 16th day of February, 1833, I have hereunto set my Hand and caused the Seal of said Department to be affixed at Harrisburg, this seventeenth day of October 1905.

Geo. P. ...
 Secretary of Internal Affairs.