


Thomas Small's Improvement

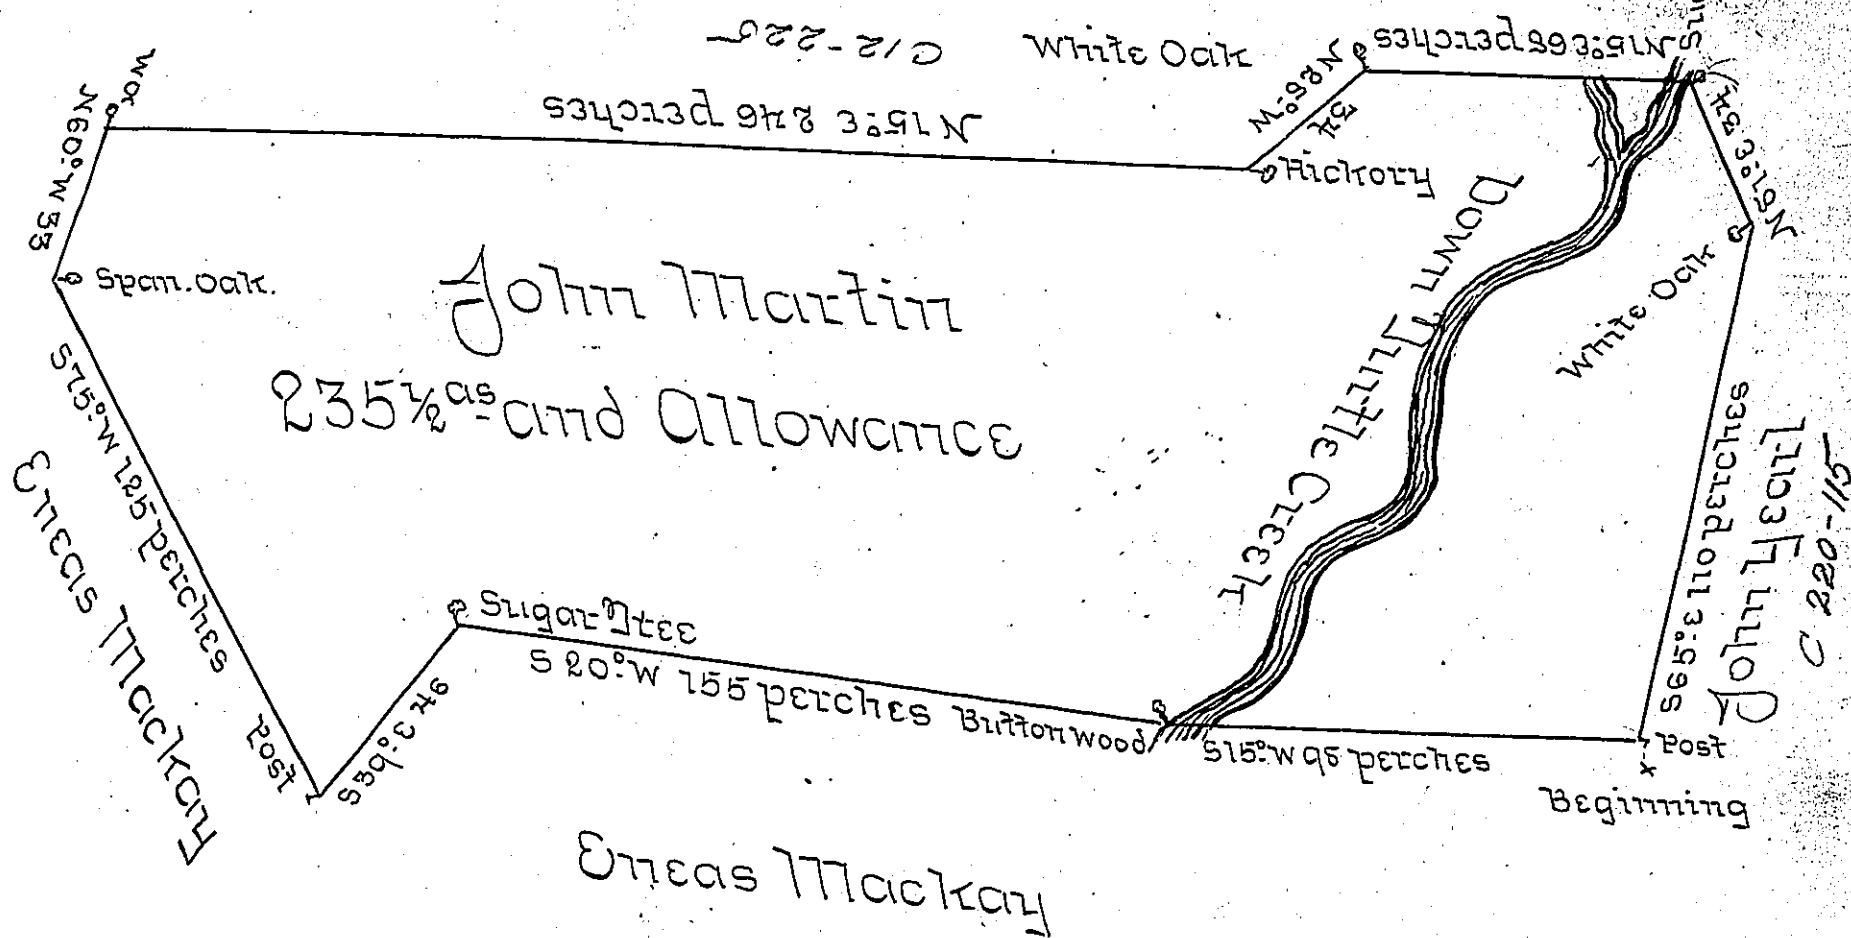

In Pursuance of an Order No 3459 dated the 13<sup>th</sup> day of June 1760 Surveyed on the 30<sup>th</sup> day of July 1764 for John Martin the above described tract of land situate on Little Creek and on both sides of the Great Road leading to Fort Pitt in the County of Cumberland containing Two Hundred thirty five Acres and an half and the Allowance of six Acres per Cent for Roads &c

Wm Thompson DISE

To John Bulken's Deed  
Surveyor General

*IN TESTIMONY* that the above is a copy of the original remaining on file in the Department of Internal Affairs of Pennsylvania, made conformably to an Act of Assembly approved the 16th day of February, 1833, I have hereunto set my Hand and caused the Seal of said Department to be affixed at Harrisburg, this twenty seventh day of December 1905.

*James A. [Signature]*  
Secretary of Internal Affairs.