


Michael Messoner's other land

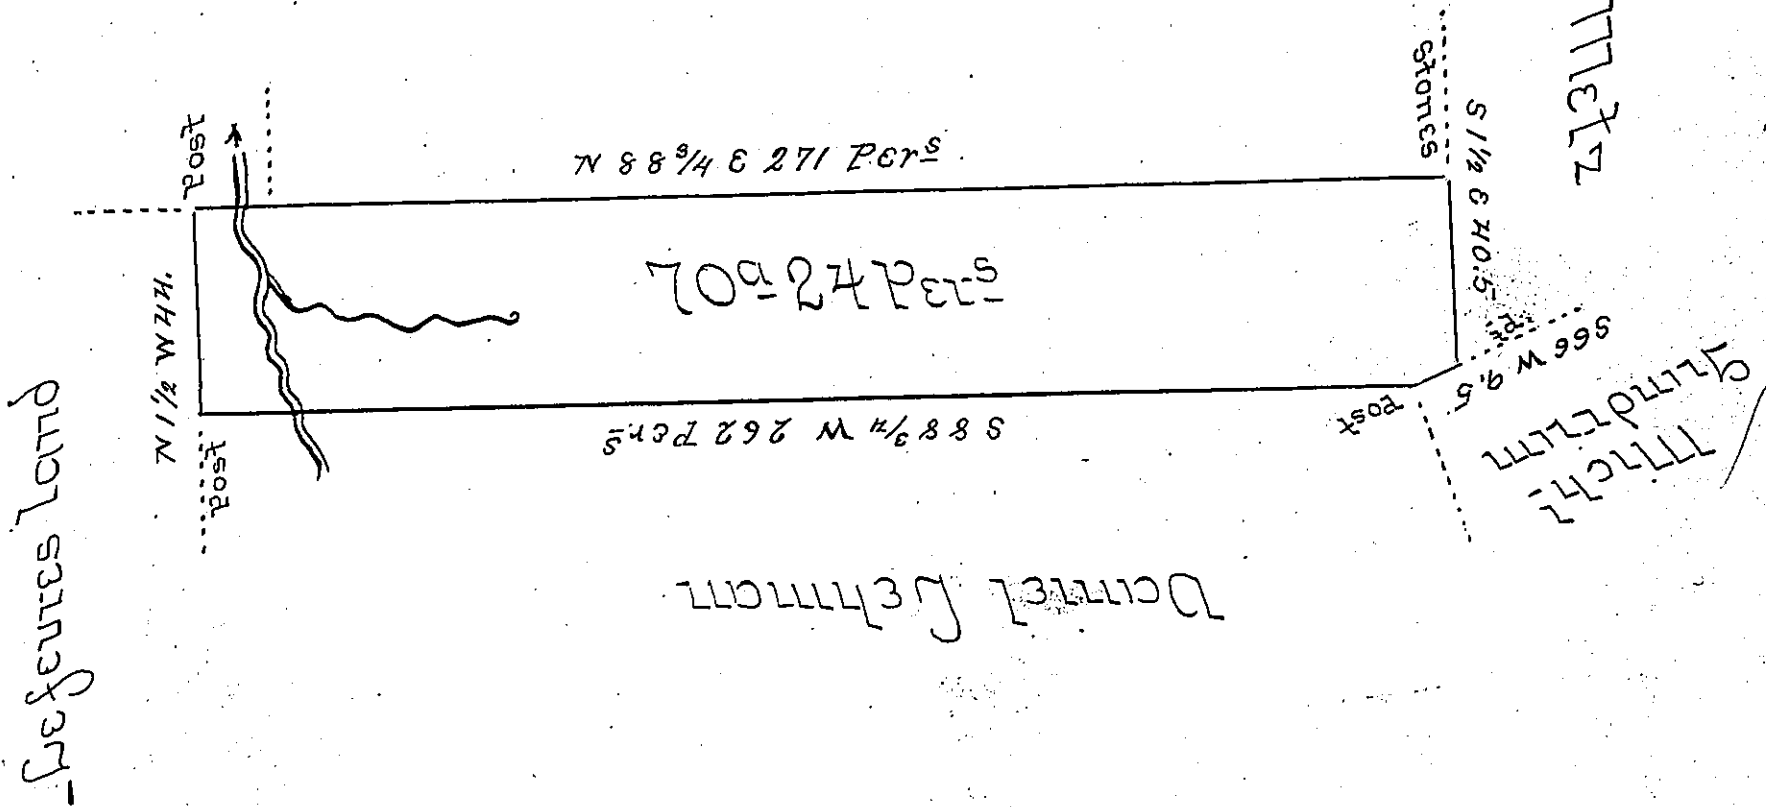

Surveyed the 25th day of April A^d 1815 for Michael
 Messoner the above described tract of land situ-
 ate in Upper Paxton Township Dauphin County
 containing Seventy Acres twenty four perches &
 allowance by his Warrant of the 24th day of Aug-
 ust 1814

Thomas Smith U.S.

To Richard W. Beach Esquire
 Surveyor General Pa.

IN TESTIMONY that the above is a copy of the original remaining on file in
 the Department of Internal Affairs of Pennsylvania, made
 conformably to an Act of Assembly approved the 16th day of
 February, 1833, I have hereunto set my Hand and caused
 the Seal of said Department to be affixed at Harrisburg,
 this second day of January 1906.

George B. Brown
 Secretary of Internal Affairs.