


John Batteicher

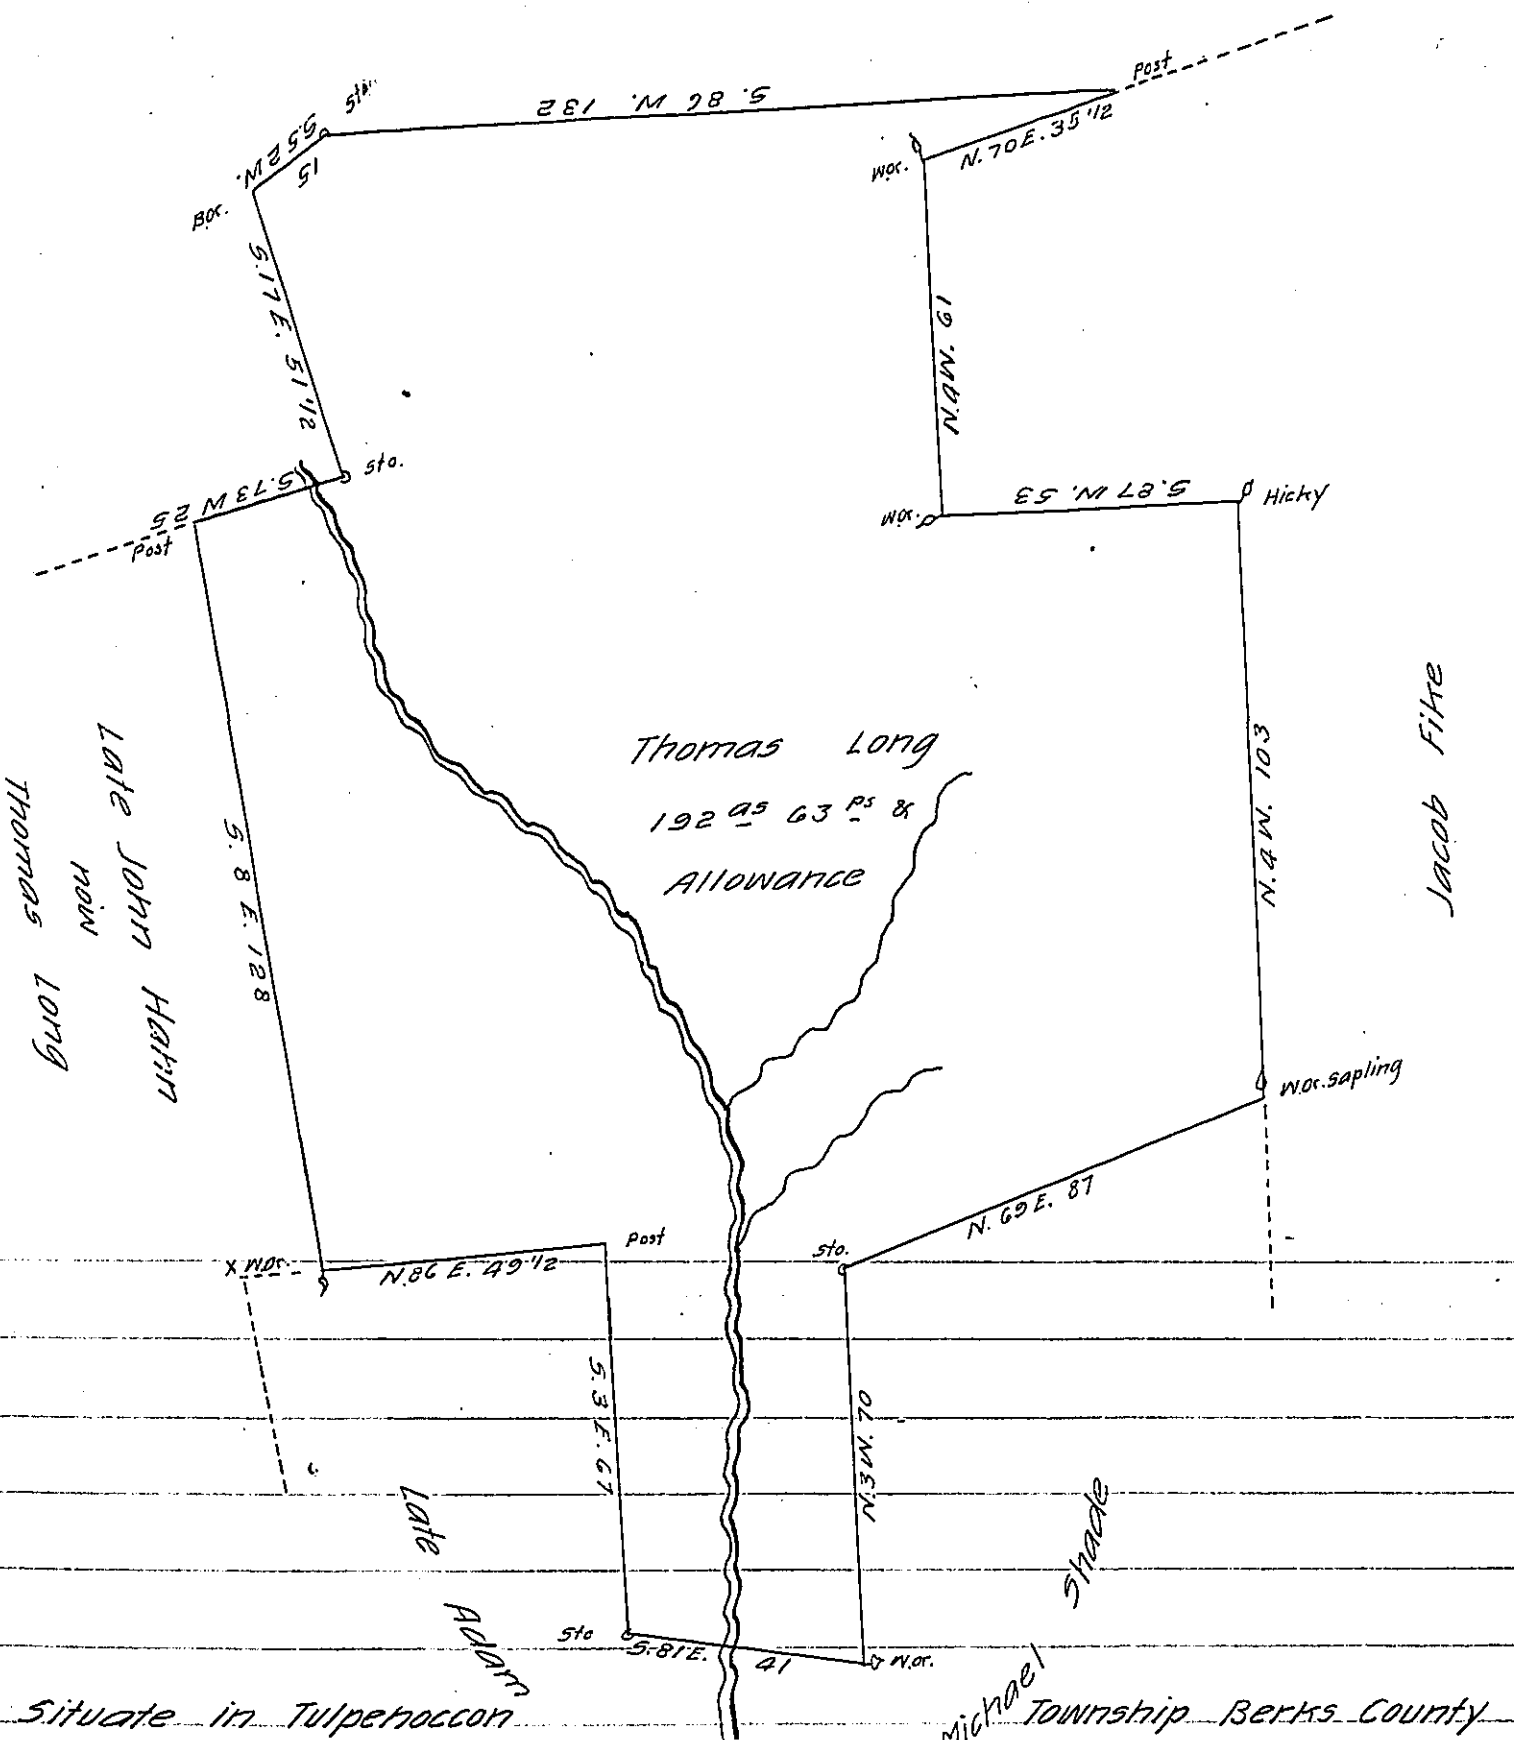

Situate in Tulpehocken Township Berks County
 Containing one hundred and ninety two acres sixty three
 perches and allowance of six per cent for Roads &c. Survey'd on
 the 2nd day of September 1809 unto Thomas Long by Virtue of
 his Warrant bearing date the 18th day of June 1790 per John
 M. Hyneman late deputy Surveyor
 To Jacob Spangler Esqr }
 Surveyor General } Certified May the 1st 1821
 pr J. V. Epler D.S

IN TESTIMONY that the above is a copy of the original remaining on file in
 the Department of Internal Affairs of Pennsylvania, made
 conformably to an Act of Assembly approved the 16th day of
 February, 1833, I have hereunto set my Hand and caused
 the Seal of said Department to be affixed at Harrisburg,
 this sixteenth day of October 1905

Jacob P. Brown
 Secretary of Internal Affairs.