


FORM No. 1.

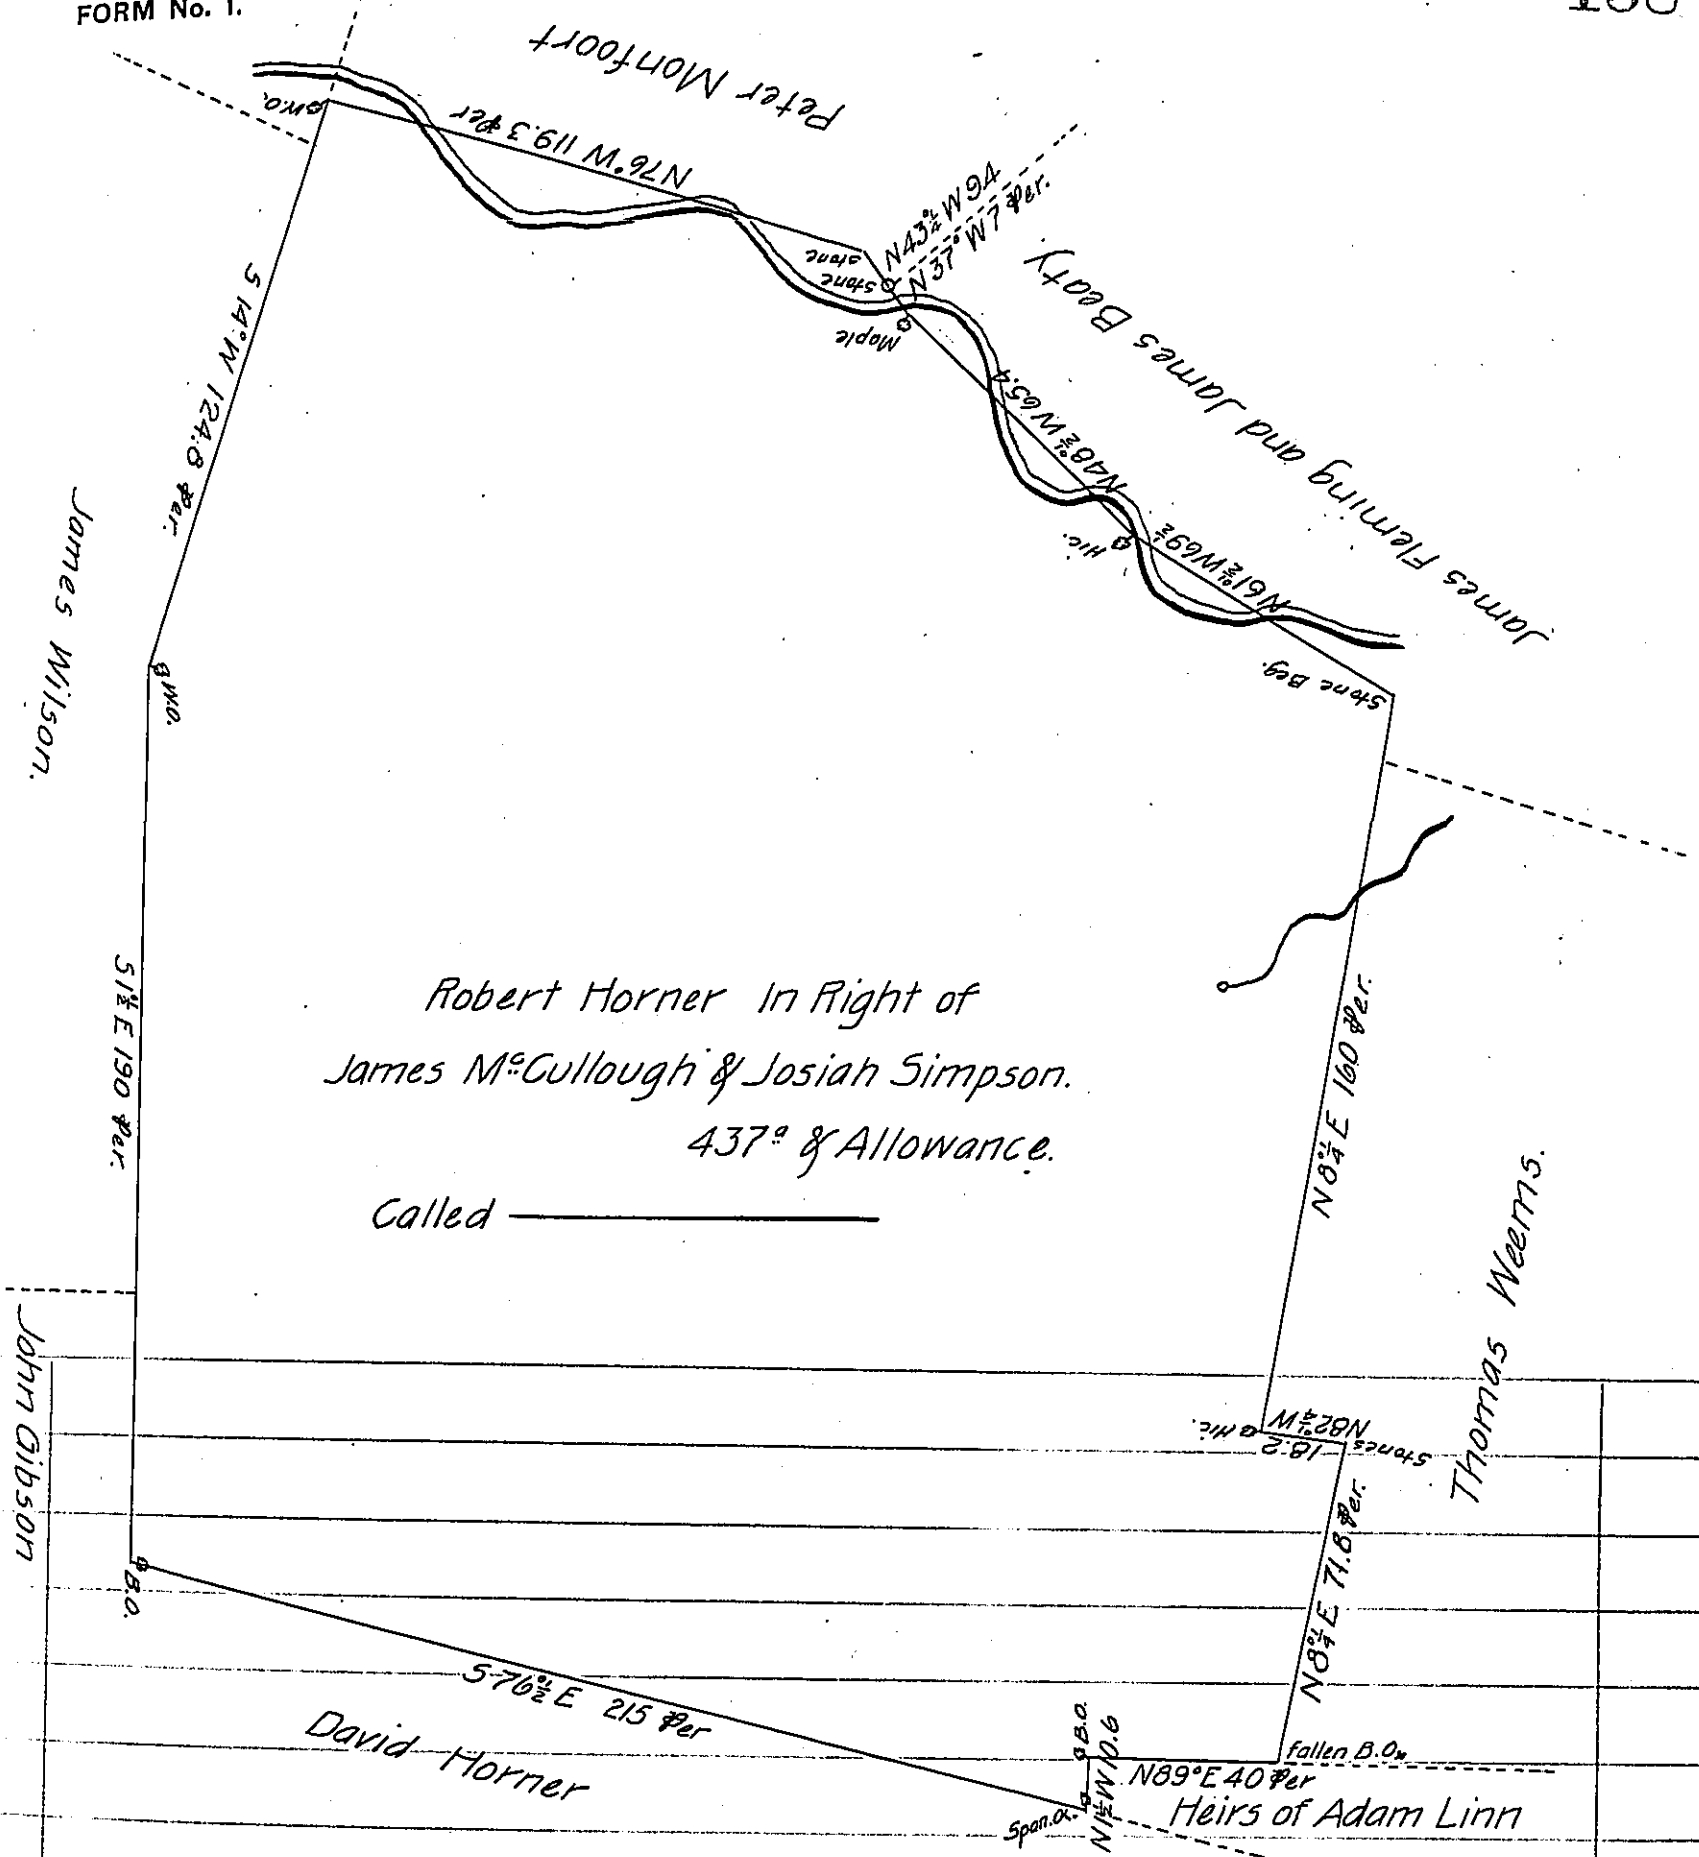

Robert Horner In Right of
 James McCullough & Josiah Simpson.
 437^a & Allowance.
 Called _____

Situated in Mountjoy Township now York County formerly Lancas-
 ter, and Resurveyed by the old Lines unto the said ~~David~~ ^{Robert} Horner in pur-
 suance of a Warrant Granted unto them the said James McCullough and Josi-
 ah Simpson bearing Date the 30th Day of September 1747.

Resurveyed March 16th 1775.

By Arch^d McClean Dy. Sr.

To John Lukens Esq^r
 Surveyor General

Now Adams

IN TESTIMONY that the above is a copy of the original remaining on file in
 the Department of Internal Affairs of Pennsylvania, made
 conformably to an Act of Assembly approved the 16th day of
 February, 1833, I have hereunto set my Hand and caused
 the Seal of said Department to be affixed at Harrisburg,
 this twenty-fourth day of November 1905.

Isaac P. Brown
 Secretary of Internal Affairs.