


FORM No. 1.

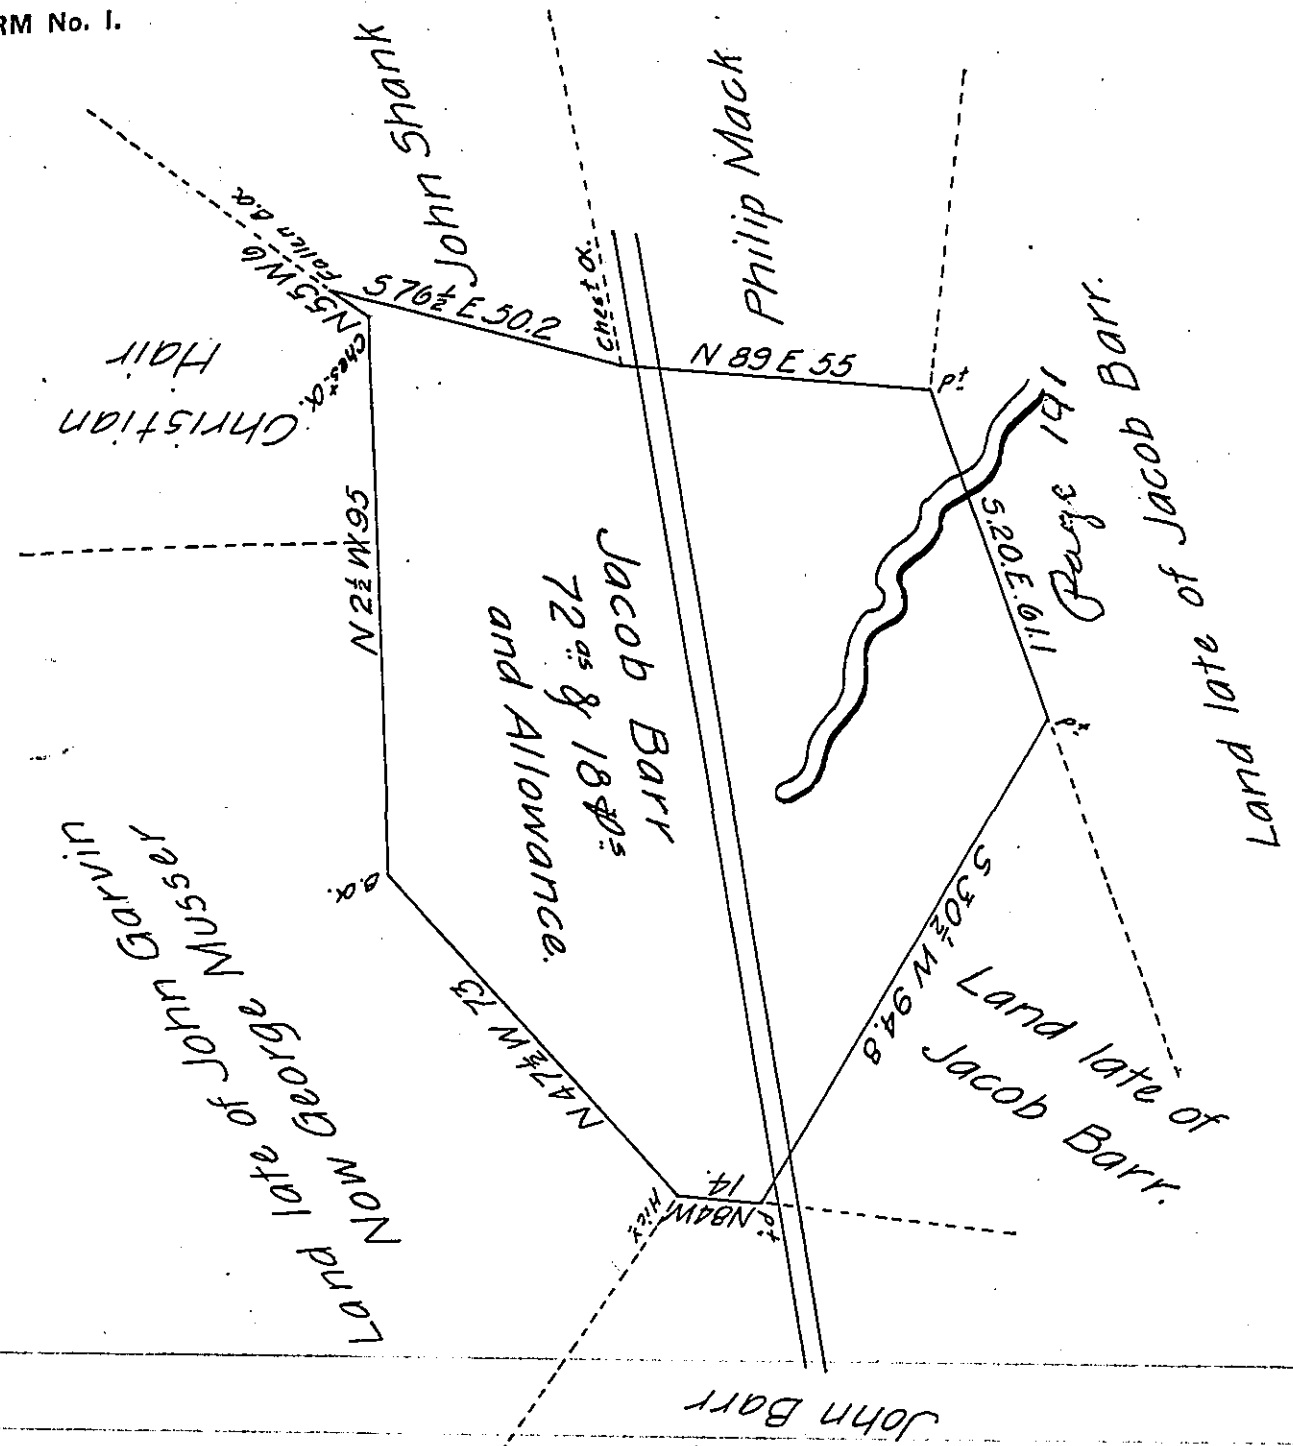

A Draught of a Tract of Land situate in Martick Township Lancaster County Containing 72<sup>95</sup> & 18<sup>45</sup> and the Usual Allowance of Six <sup>45</sup>/<sub>100</sub> for Roads &c. Surveyed the 9<sup>th</sup> Day of December 1801 for Jacob Barr (It being Part of a Larger Tract of 93<sup>95</sup> & 16<sup>45</sup> and Allowance. Resurveyed unto the s<sup>d</sup> Jacob Barr. By Virtue of his W<sup>t</sup> Dated the 15<sup>th</sup> Day of February 1754 &

*H. Ream D.S.*

To Sam<sup>l</sup> Cochran Esq<sup>r</sup>

Surveyor General

19 <sup>95</sup>	148	
72	18	166
92	6	

IN TESTIMONY that the above is a copy of the original remaining on file in the Department of Internal Affairs of Pennsylvania, made conformably to an Act of Assembly approved the 16th day of February, 1833, I have hereunto set my Hand and caused the Seal of said Department to be affixed at Harrisburg, this thirteenth day of December 1905.

*Laac B. Brown*  
 Secretary of Internal Affairs.