


1140

Beginning at a Book thence
 Perches
 N1°E. 115 Hickory
 N80E 45 Hickory
 S88E. 120 W.O.
 South 105 Dogwood
 N88E 57 W.O.
 N1W 190 W.O.
 S88W 99 W.O. & Sugar tree
 S58W 170 B.O.
 N16W 108 W.O.
 S67W 64 W.O.
 S60W 23 W.O.
 S66W 64 W.O.
 South 40 B.O.
 S30W 158 W.O.
 S80E 68 W.O.
 S34W 116 W.O.
 N65E 290 B.O. to
 the place of beginning.

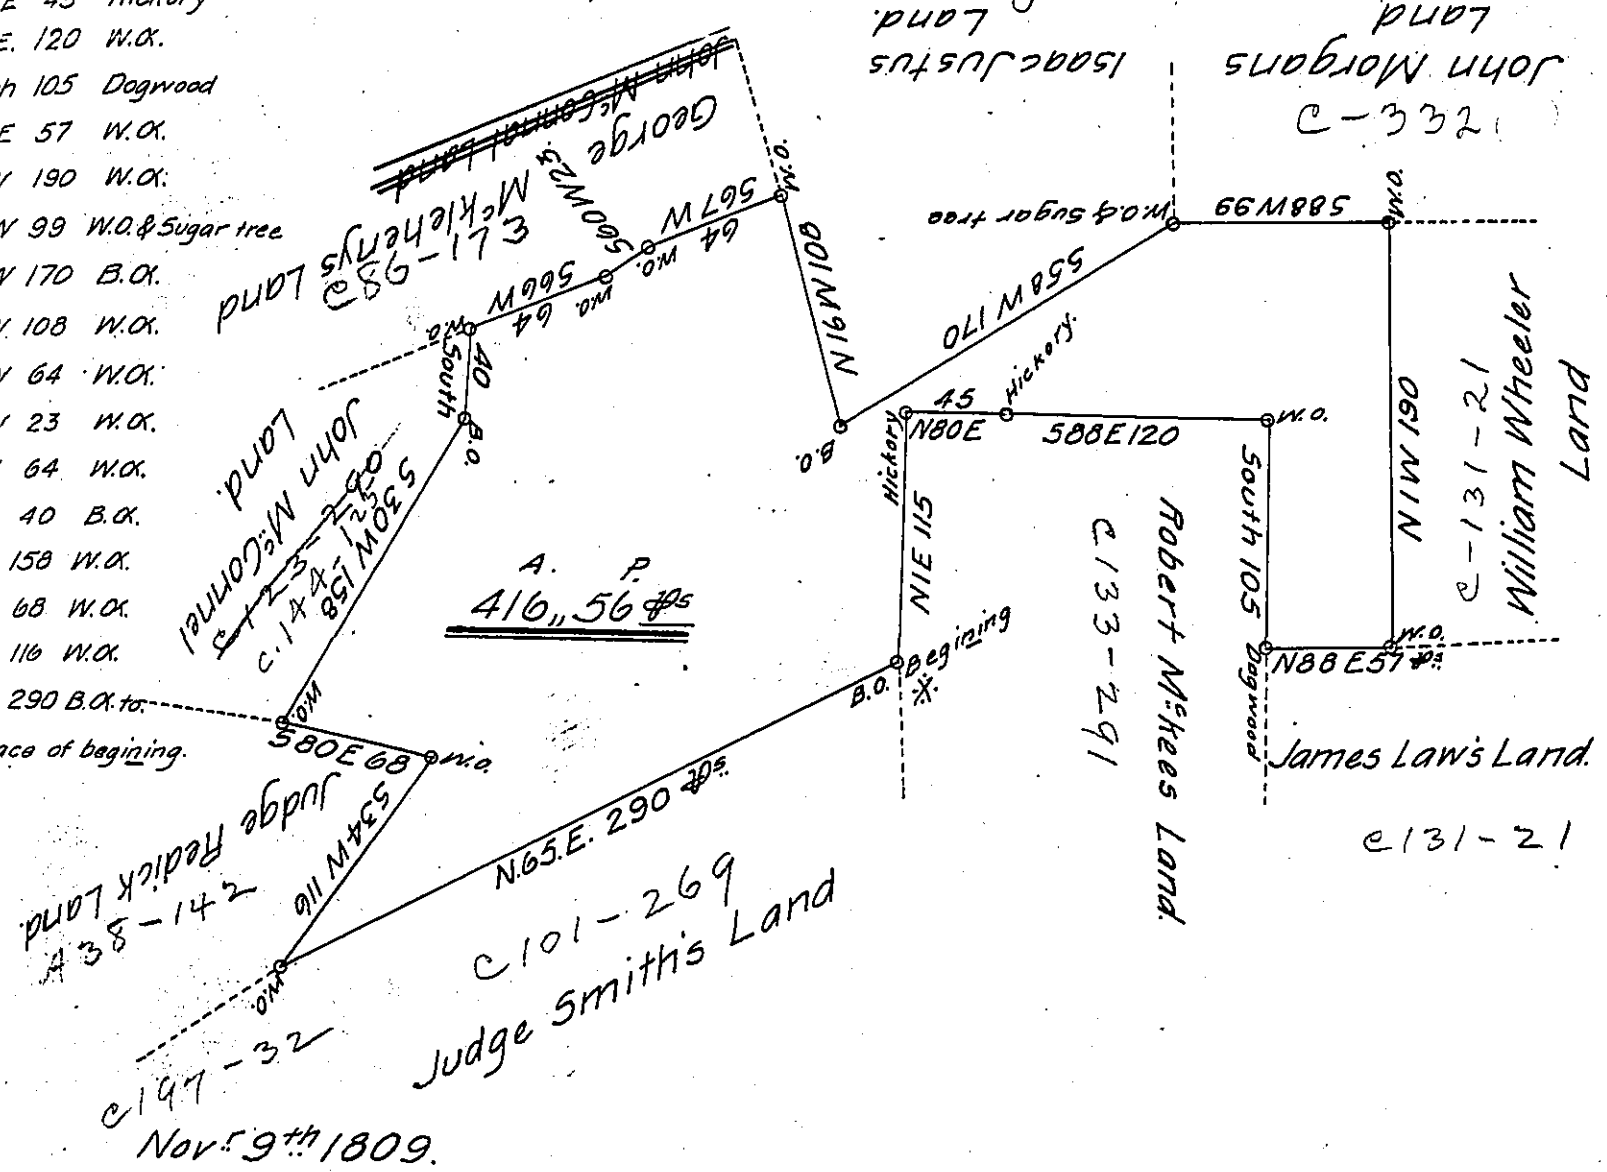

A.P. 416.56
 C101-269
 Judge Smith's Land
 Nov 9th 1809.

The above described Tract of Land was Surveyed unto Daniel Morgan in pursuance of a warrant granted to him for Four hundred acres of Land dated October 25th 1809.

Situate in Moon Township Allegheny County Containing Four hundred & sixteen Acres & Fifty six perches and Allowance of six $\frac{1}{10}$ cent for Roads &c.

David Coon D.S.
 of Allegheny County
 Called the Asses Head
 To Genl Andrew Porter
 S. General of Pen^s
 Lancaster

IN TESTIMONY that the above is a copy of the original remaining on file in the Department of Internal Affairs of Pennsylvania, made conformably to an Act of Assembly approved the 16th day of February, 1833, I have hereunto set my Hand and caused the Seal of said Department to be affixed at Harrisburg, this twentyeighth day of December 1905.

George D. Brown
 Secretary of Internal Affairs.