


Q-217

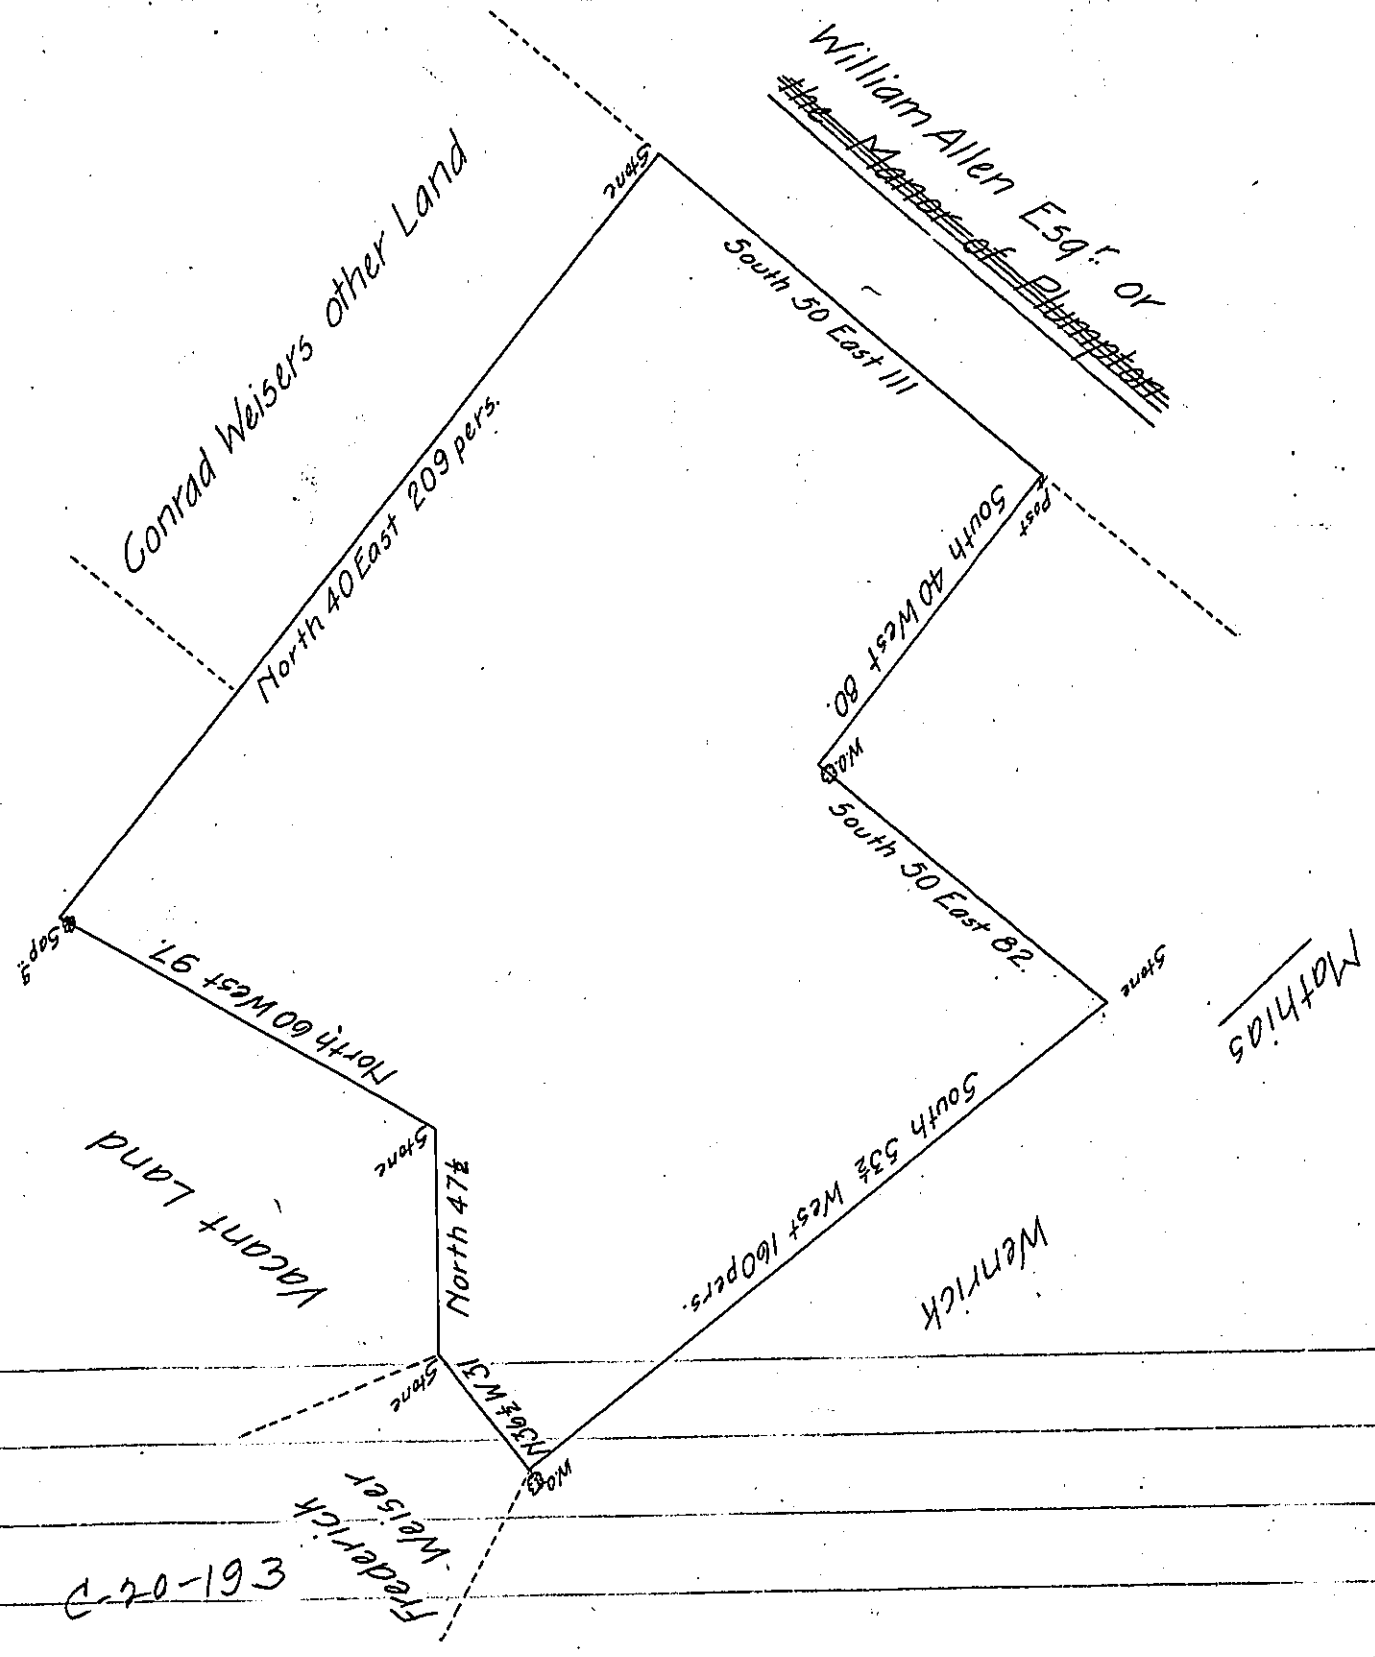

By Virtue of a Warrant Dated the 29th day of June 1749 Surveyed
 in right of Michl Miller
 the 10th day of October 1755 to Conrad Weiser. The above described Tract of Land
 Situate in Heidleberg Township Berks County Containg One Hundred eighty
 Six Acres and eighty eight perches and the Allowance of Six $\frac{1}{2}$ Cent
 J. Scull

IN TESTIMONY that the above is a copy of the original remaining on file in
 the Department of Internal Affairs of Pennsylvania, made
 conformably to an Act of Assembly approved the 16th day of
 February, 1833, I have hereunto set my Hand and caused
 the Seal of said Department to be affixed at Harrisburg,
 this twentyfourth day of October 1905.

John D. Brown
 Secretary of Internal Affairs.