


FORM No. 1.

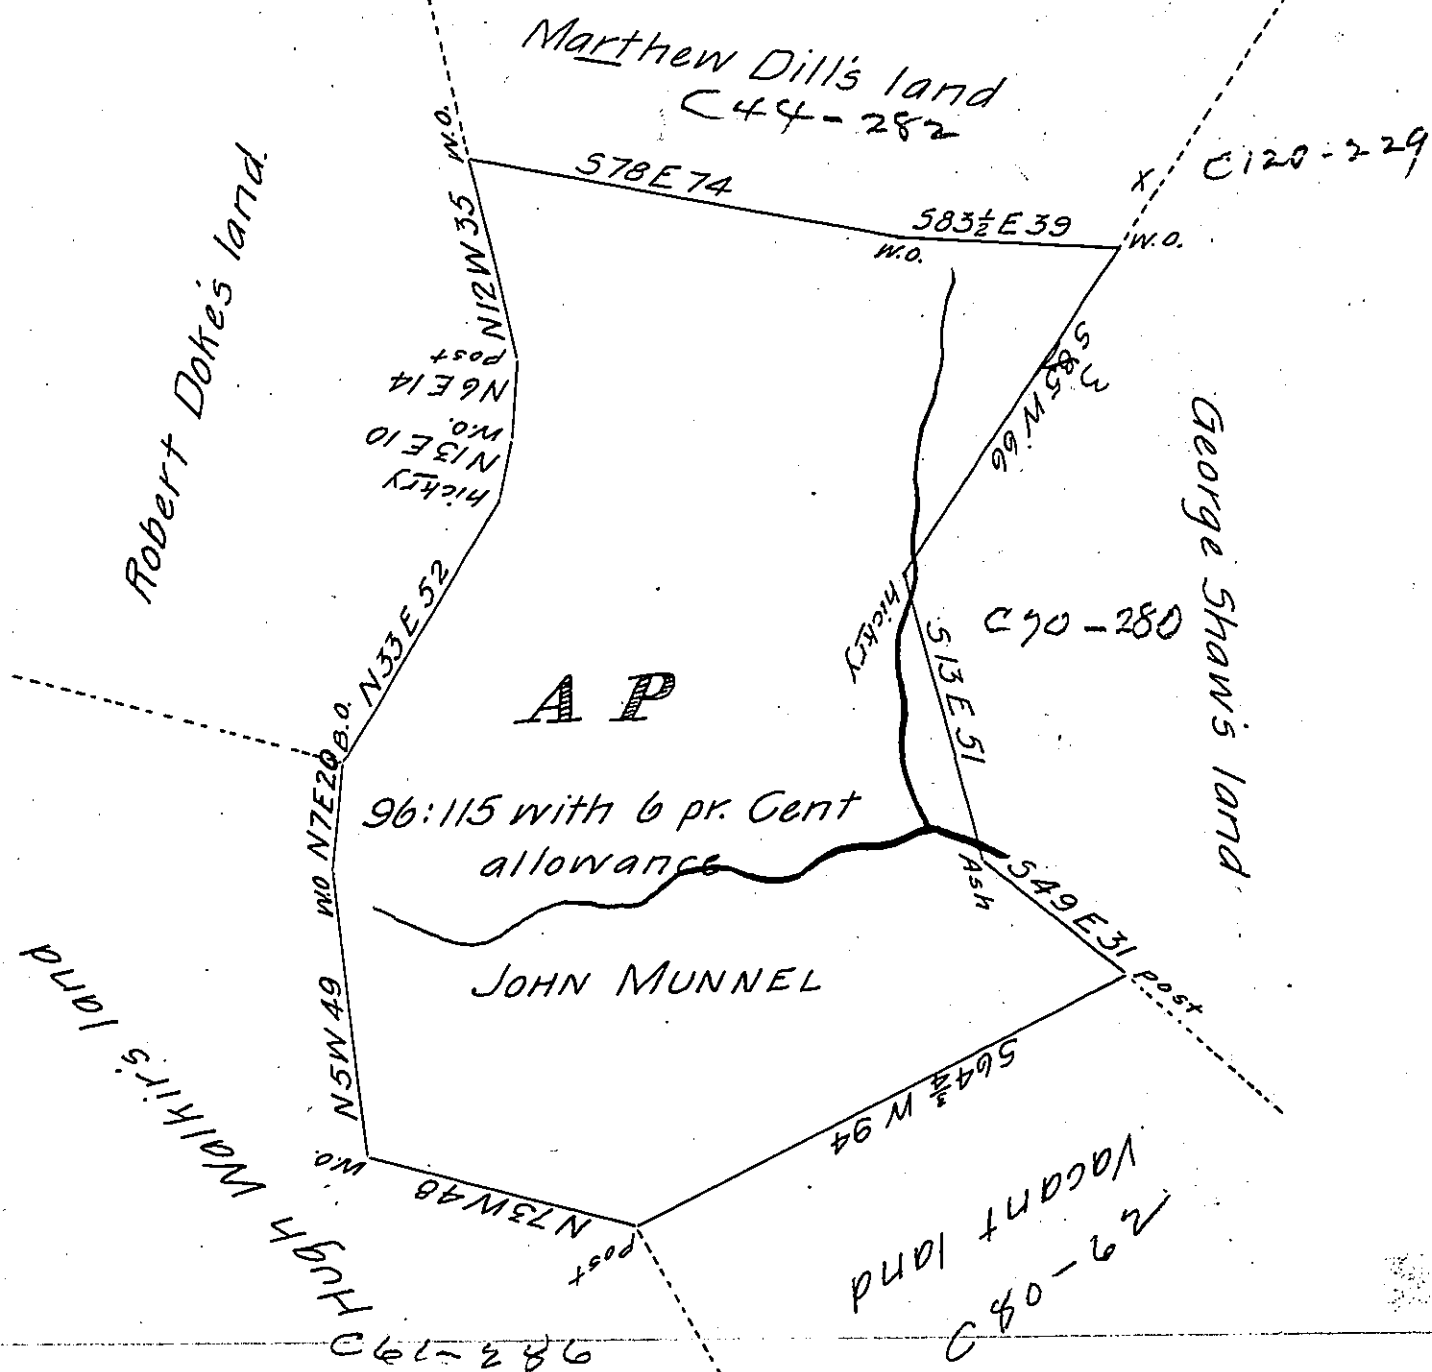

A draught of a tract of land surveyed the 29 of December 1809 for John Munnell by Virtue <sup>of</sup> his warrant dated the 8<sup>th</sup> of February 1796 for 94 acres situate on the waters of Charter's Creek in Washington County called Maid Containing 96 acres one hundred & fifteen perches and the allowance for Roads &c

William Hawkins D.S.

To Andrew Porter Esq.  
 Surveyor General of penn<sup>a</sup>  
 N.B. this tract is improved.

IN TESTIMONY that the above is a copy of the original remaining on file in the Department of Internal Affairs of Pennsylvania, made conformably to an Act of Assembly approved the 16th day of February, 1833, I have hereunto set my Hand and caused the Seal of said Department to be affixed at Harrisburg, this twelfth day of January 1906.

*Loac R. Brown*  
 Secretary of Internal Affairs.