


FORM NO. 1.

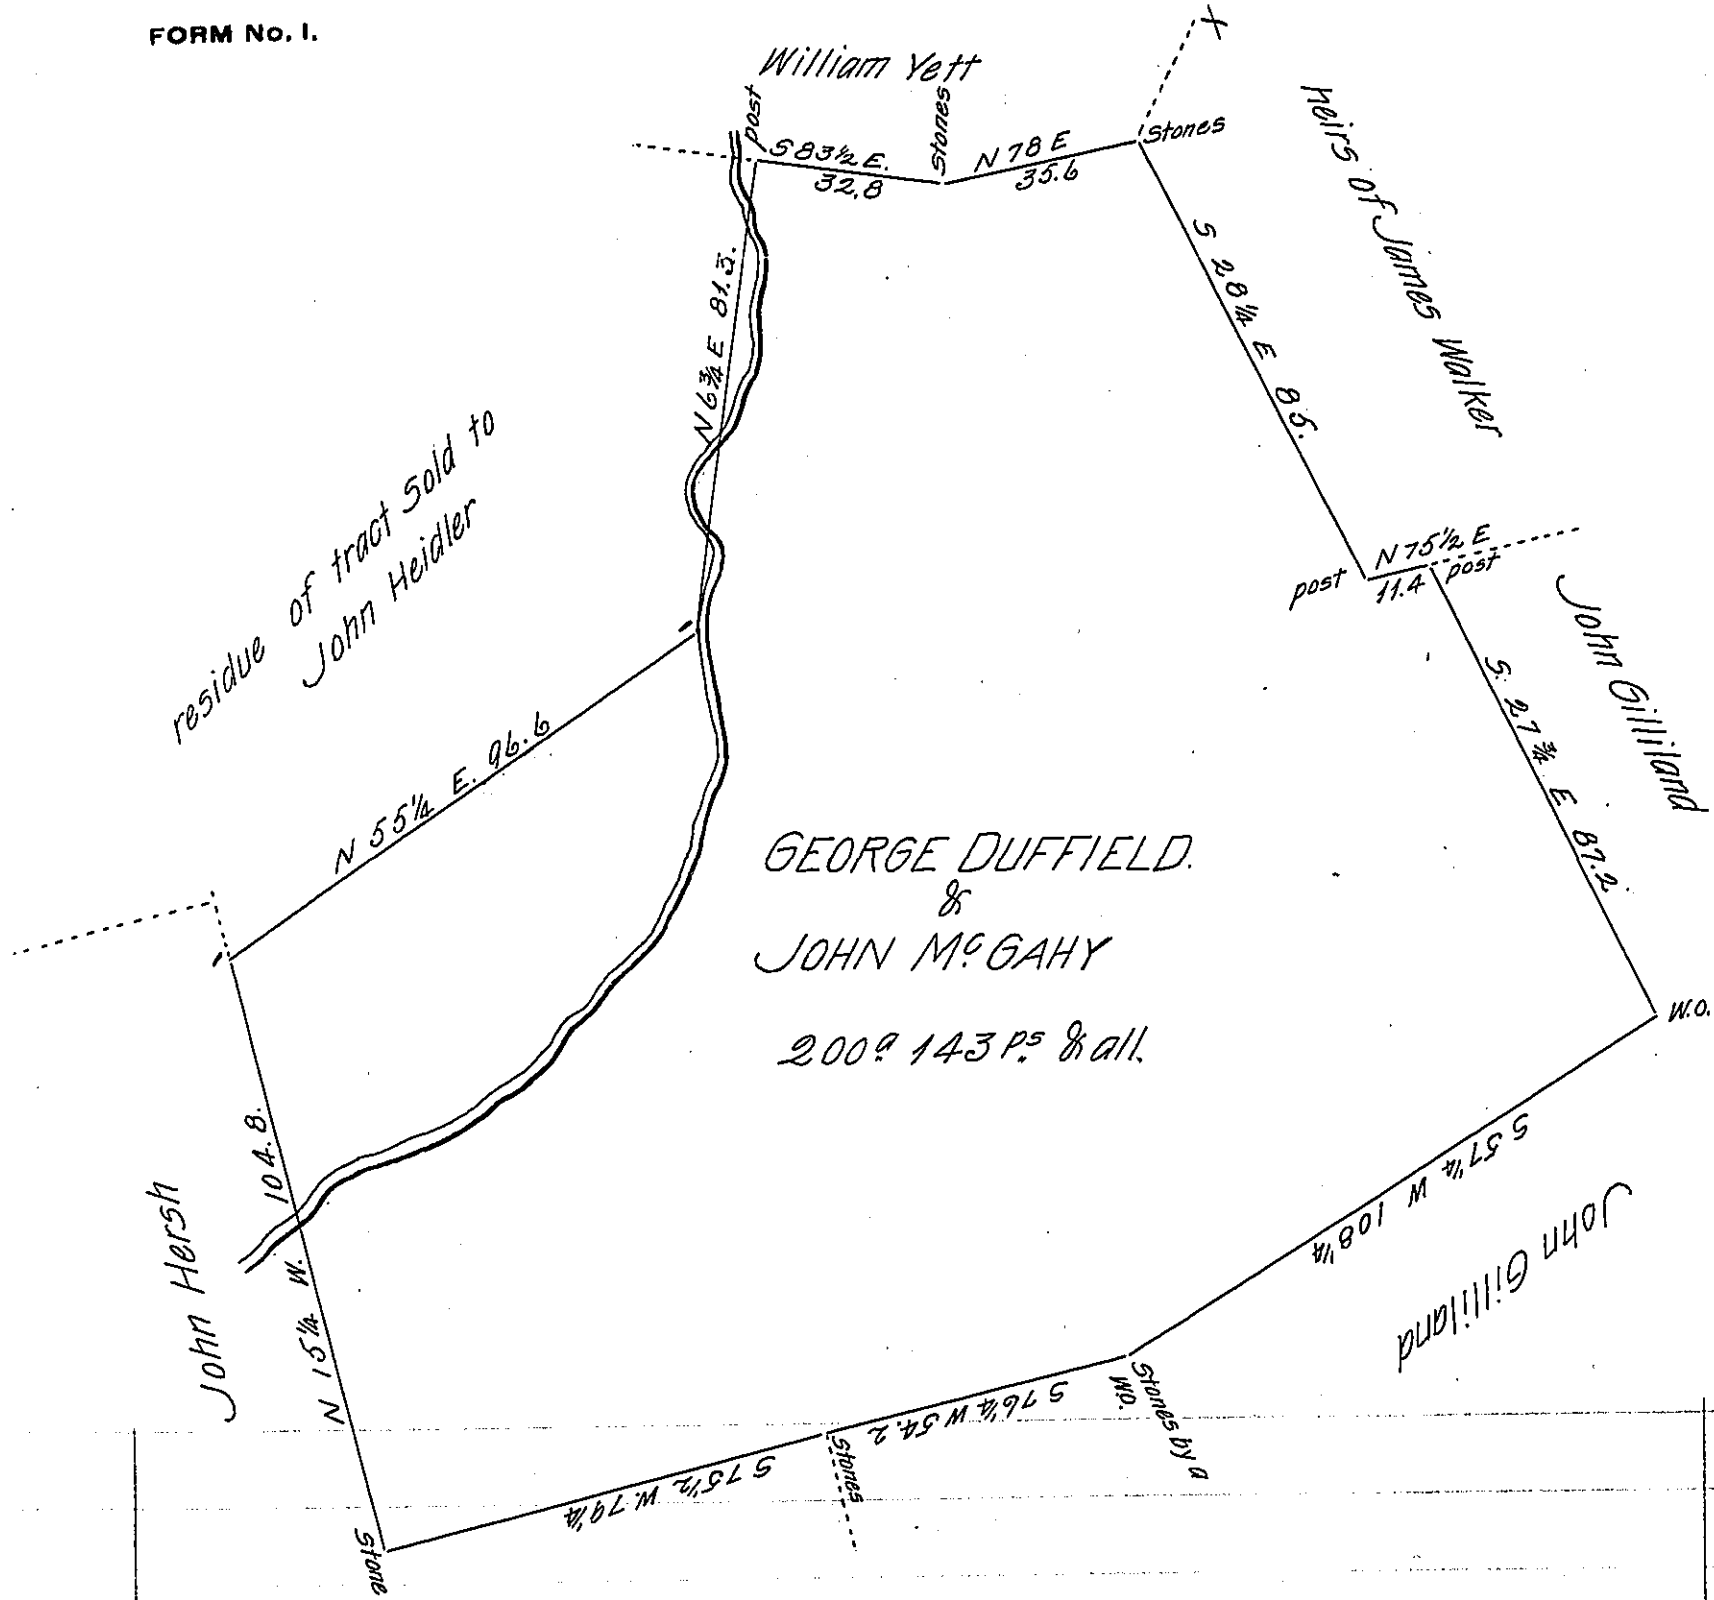

GEORGE DUFFIELD.
&
JOHN MCGAHY
200^a 143 P^s & all.

Situate in Tyrone Township Adams County Being part of a larger tract Resurveyed April 23rd 1811 on two warrants one granted to George Duffield dated May 22nd 1745 the other granted to John McGahy dated March 1st 1744. Containing 308^a 129 P^s & all. Divided off from the residue same day for John Duffield Containing two hundred acres one hundred & forty three perches & all.

Sam! Sloan D.S.

To Andrew Porter Esq.
Surveyor General

IN TESTIMONY that the above is a copy of the original remaining on file in the Department of Internal Affairs of Pennsylvania, made conformably to an Act of Assembly approved the 16th day of February, 1833, I have hereunto set my Hand and caused the Seal of said Department to be affixed at Harrisburg, this eleventh day of January 1906.

Samuel Sloan
Secretary of Internal Affairs.