


P-6 123'

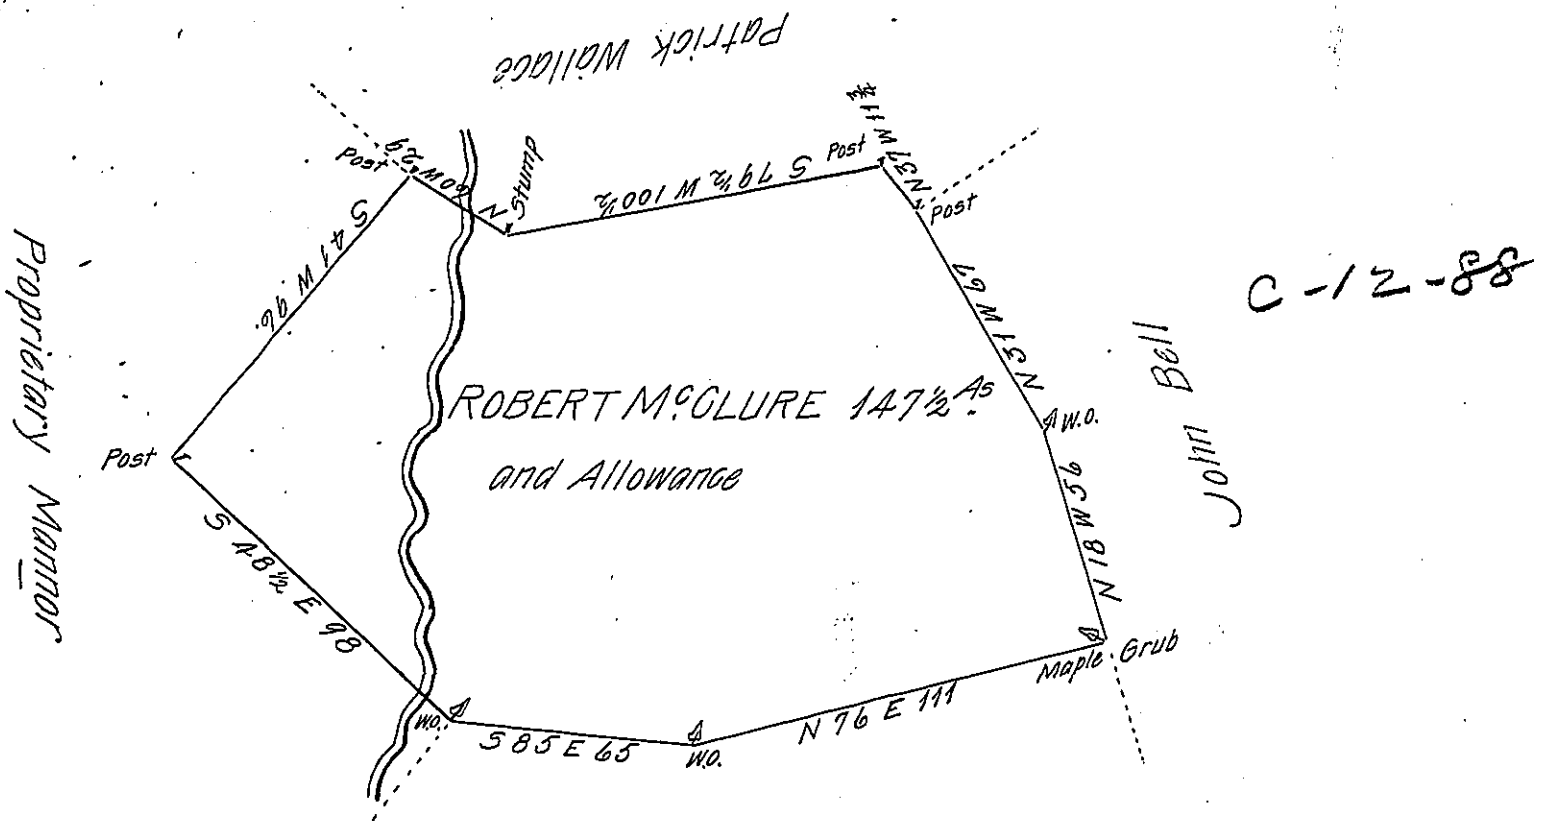

Alexander Leakey

C-109-15'2

The Draught of a Tract of Land Situate in West Pennsborrow Township Cumberland County Containing One Hundred and Fortyseven And an Half Acres and Allowance of Six Per Cent for Roads &c. &c. the 17<sup>th</sup> Day of February 1785 in Pursuance of a Warrant from the Supreme Executive Council of the Commonwealth of Pennsylvania bearing Date the 3<sup>rd</sup> Day of Jan<sup>y</sup> 1785.

P-Sam<sup>l</sup> Lyon D.S.

To John Lukens Esq<sup>r</sup> }  
 Surveyor General }

IN TESTIMONY that the above is a copy of the original remaining on file in the Department of Internal Affairs of Pennsylvania, made conformably to an Act of Assembly approved the 16th day of February, 1833, I have hereunto set my Hand and caused the Seal of said Department to be affixed at Harrisburg, this second day of November 1905.

*Isaac R. Brown*  
 Secretary of Internal Affairs.