


Page - 30

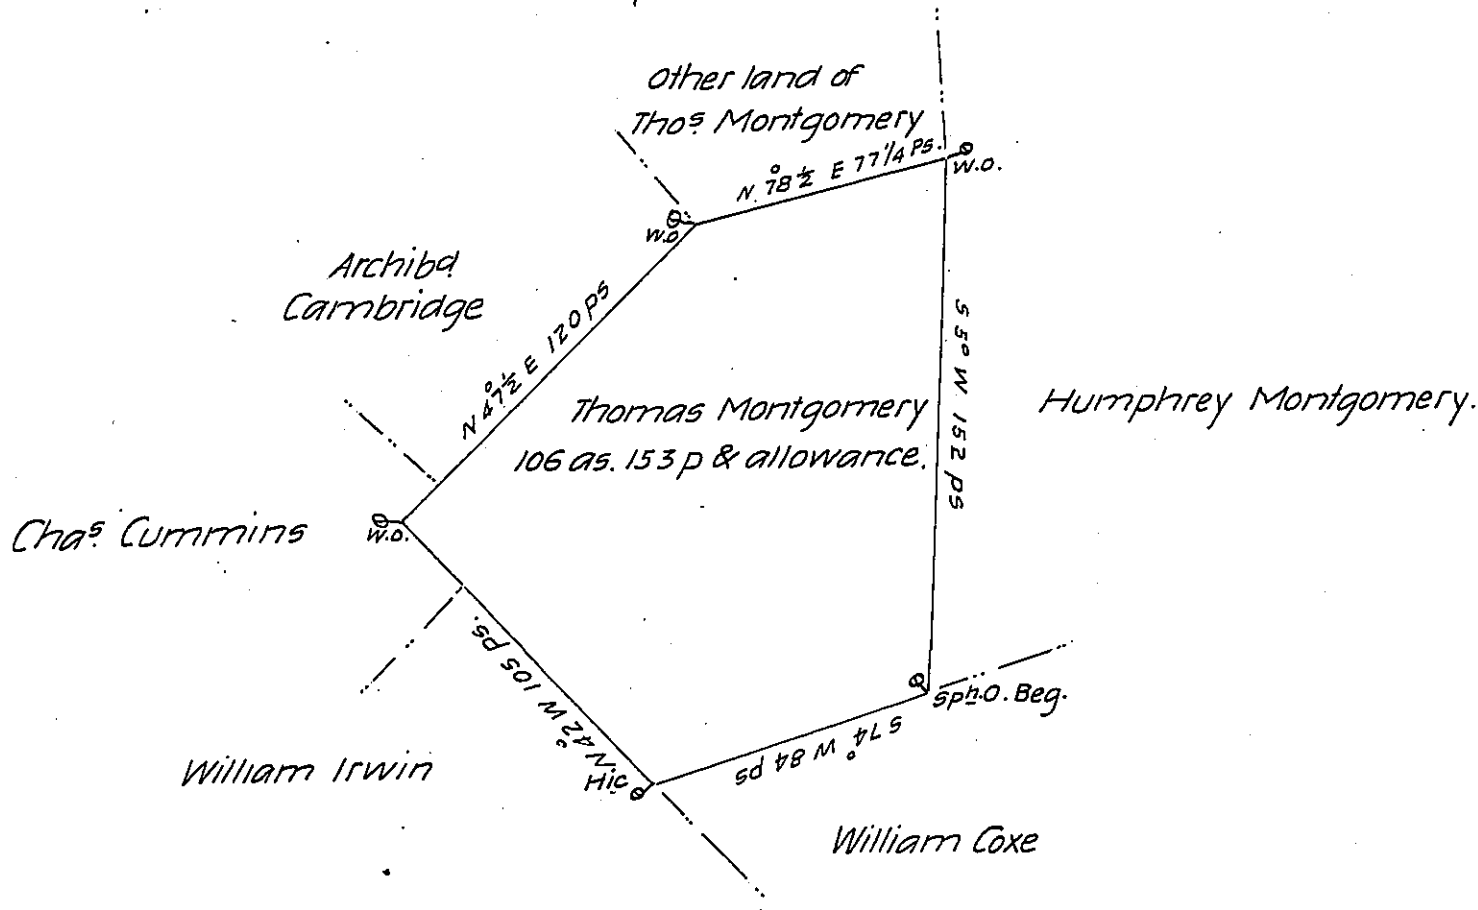

A Draught of a Tract of Land situate in Lurgan Township in the County of Cumberland Containing one Hundred and Six acres and one hundred & fifty three perches and an allowance of Six P. Cent for Roads &c. Survey'd June 29th 1768 in pursuance of the Honourable the Proprietary's Warrant bearing date October 6th 1746

John Armstrong D.S.

To John Lukers Esq.
Surveyor General.

IN TESTIMONY that the above is a copy of the original remaining on file in the Department of Internal Affairs of Pennsylvania, made conformably to an Act of Assembly approved the 16th day of February, 1833, I have hereunto set my Hand and caused the Seal of said Department to be affixed at Harrisburg, this twenty-second day of November 1905

Lucas S. Brown
Secretary of Internal Affairs.