


B-16-149

217<sup>47</sup>

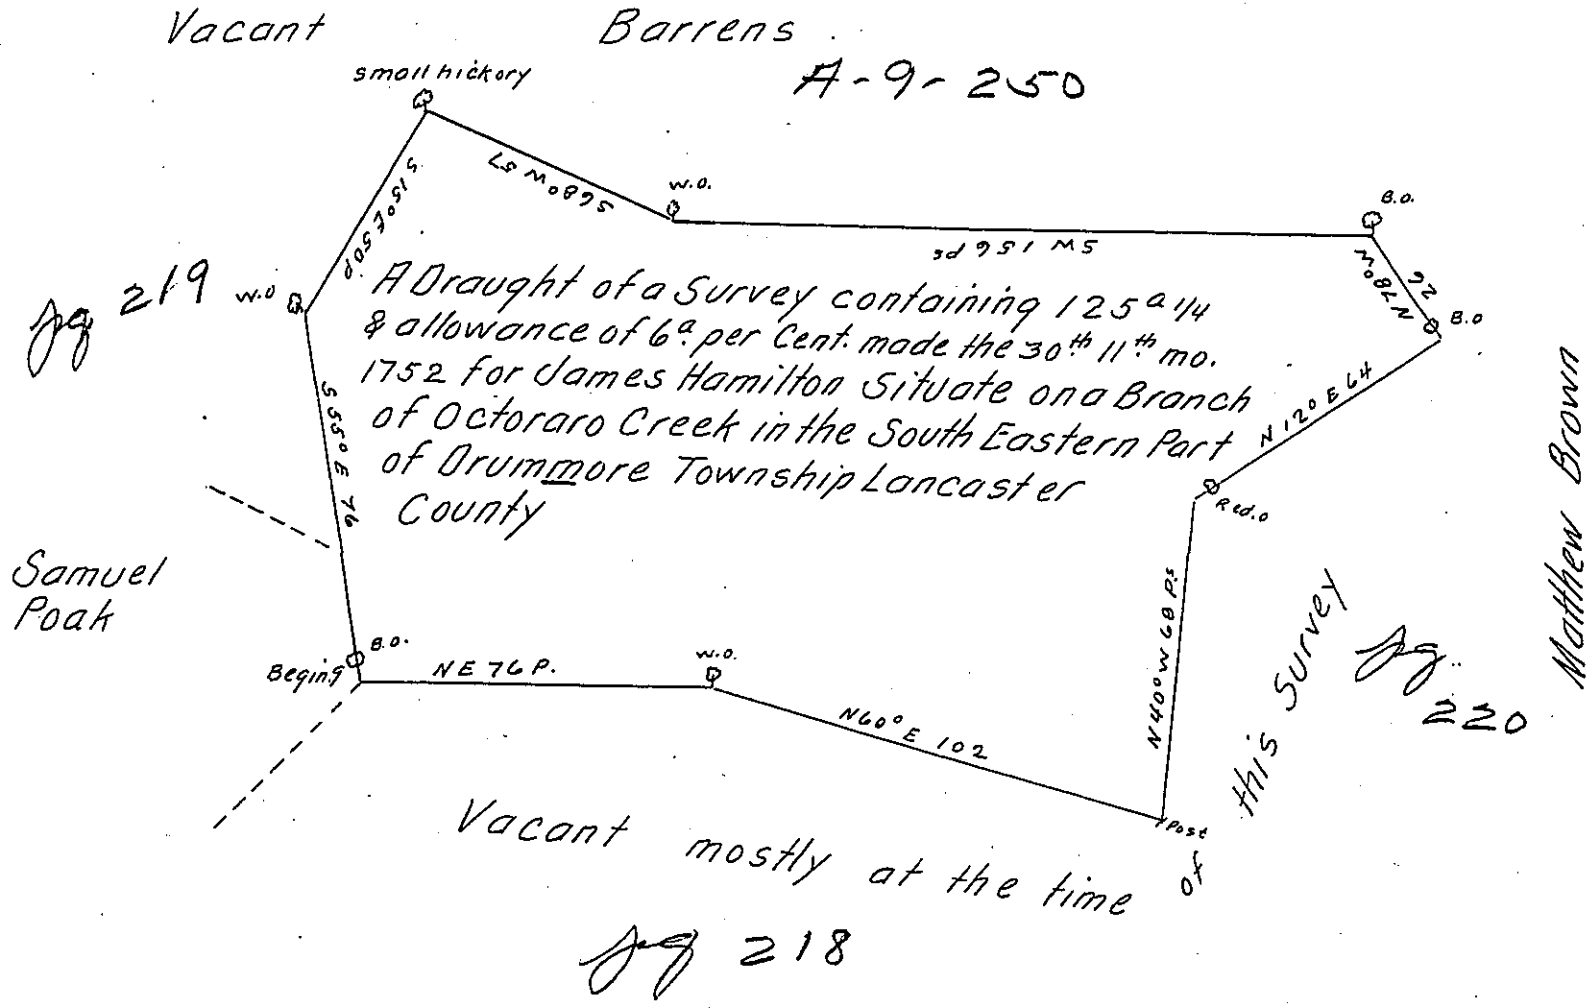

In Pursuance of a Warrant to me directed bearing Date the 10<sup>th</sup> Day of June 1752. The above described Tract of Land was Survey'd for James Hamilton. containing 125 1/4<sup>a</sup> & the allowance of 6<sup>a</sup> per Cent. Survey'd the 30<sup>th</sup> of the 11<sup>th</sup> mo. in the Same Year.

By Geo. Churchman D. S.

IN TESTIMONY that the above is a copy of the original remaining on file in the Department of Internal Affairs of Pennsylvania, made conformably to an Act of Assembly approved the 16th day of February, 1833, I have hereunto set my Hand and caused the Seal of said Department to be affixed at Harrisburg, this twelfth day of January 1906.

*Geo. R. Brown*  
Secretary of Internal Affairs.