


The Improvement Contains about Thirty five Acres with a house & Barn the Settlement Commenced in May 1796.

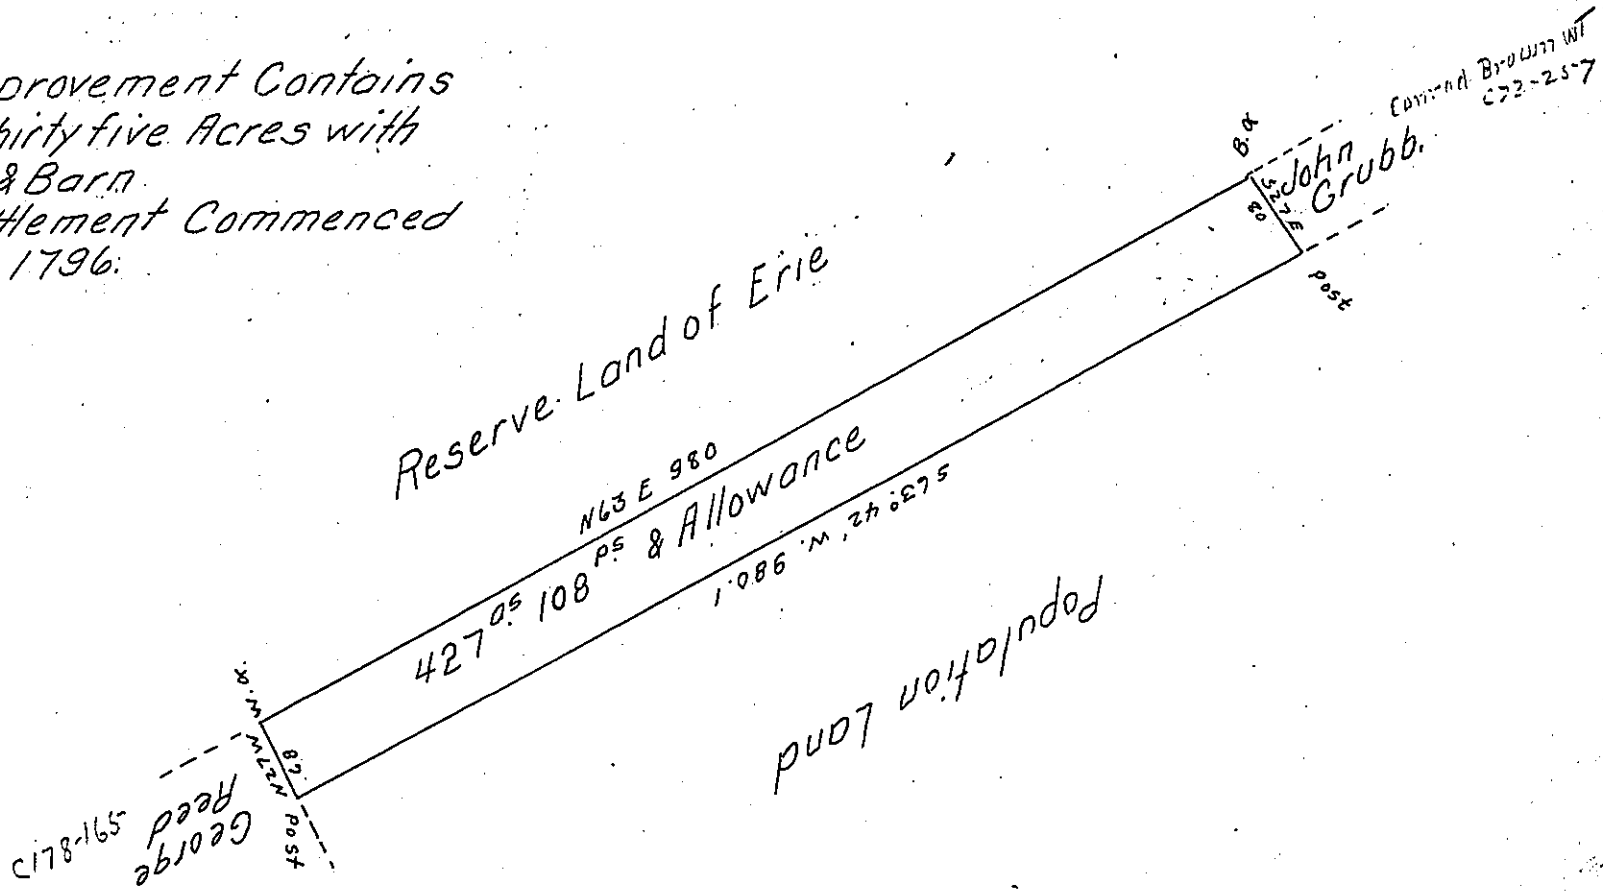

A Draught of a Tract of Land Situate in Mill Creek Township Erie County Surveyed the 29<sup>th</sup> of January 1819 for George Moore on his Warrant dated the 12<sup>th</sup> day of May 1818. Containing Four Hundred Twenty Seven Acres one Hundred & Eight Perches & Allowance of Six per Cent.

To Jacob Spangler Esq.      Jonah Cowgill D. S.  
Surveyor General

IN TESTIMONY that the above is a copy of the original remaining on file in the Department of Internal Affairs of Pennsylvania, made conformably to an Act of Assembly approved the 16th day of February, 1833, I have hereunto set my Hand and caused the Seal of said Department to be affixed at Harrisburg, this nineteenth day of January 1906.

*Isaac B. Brown*  
Secretary of Internal Affairs.