


C. 61-449
Wm Ferguson
now
James McKinley

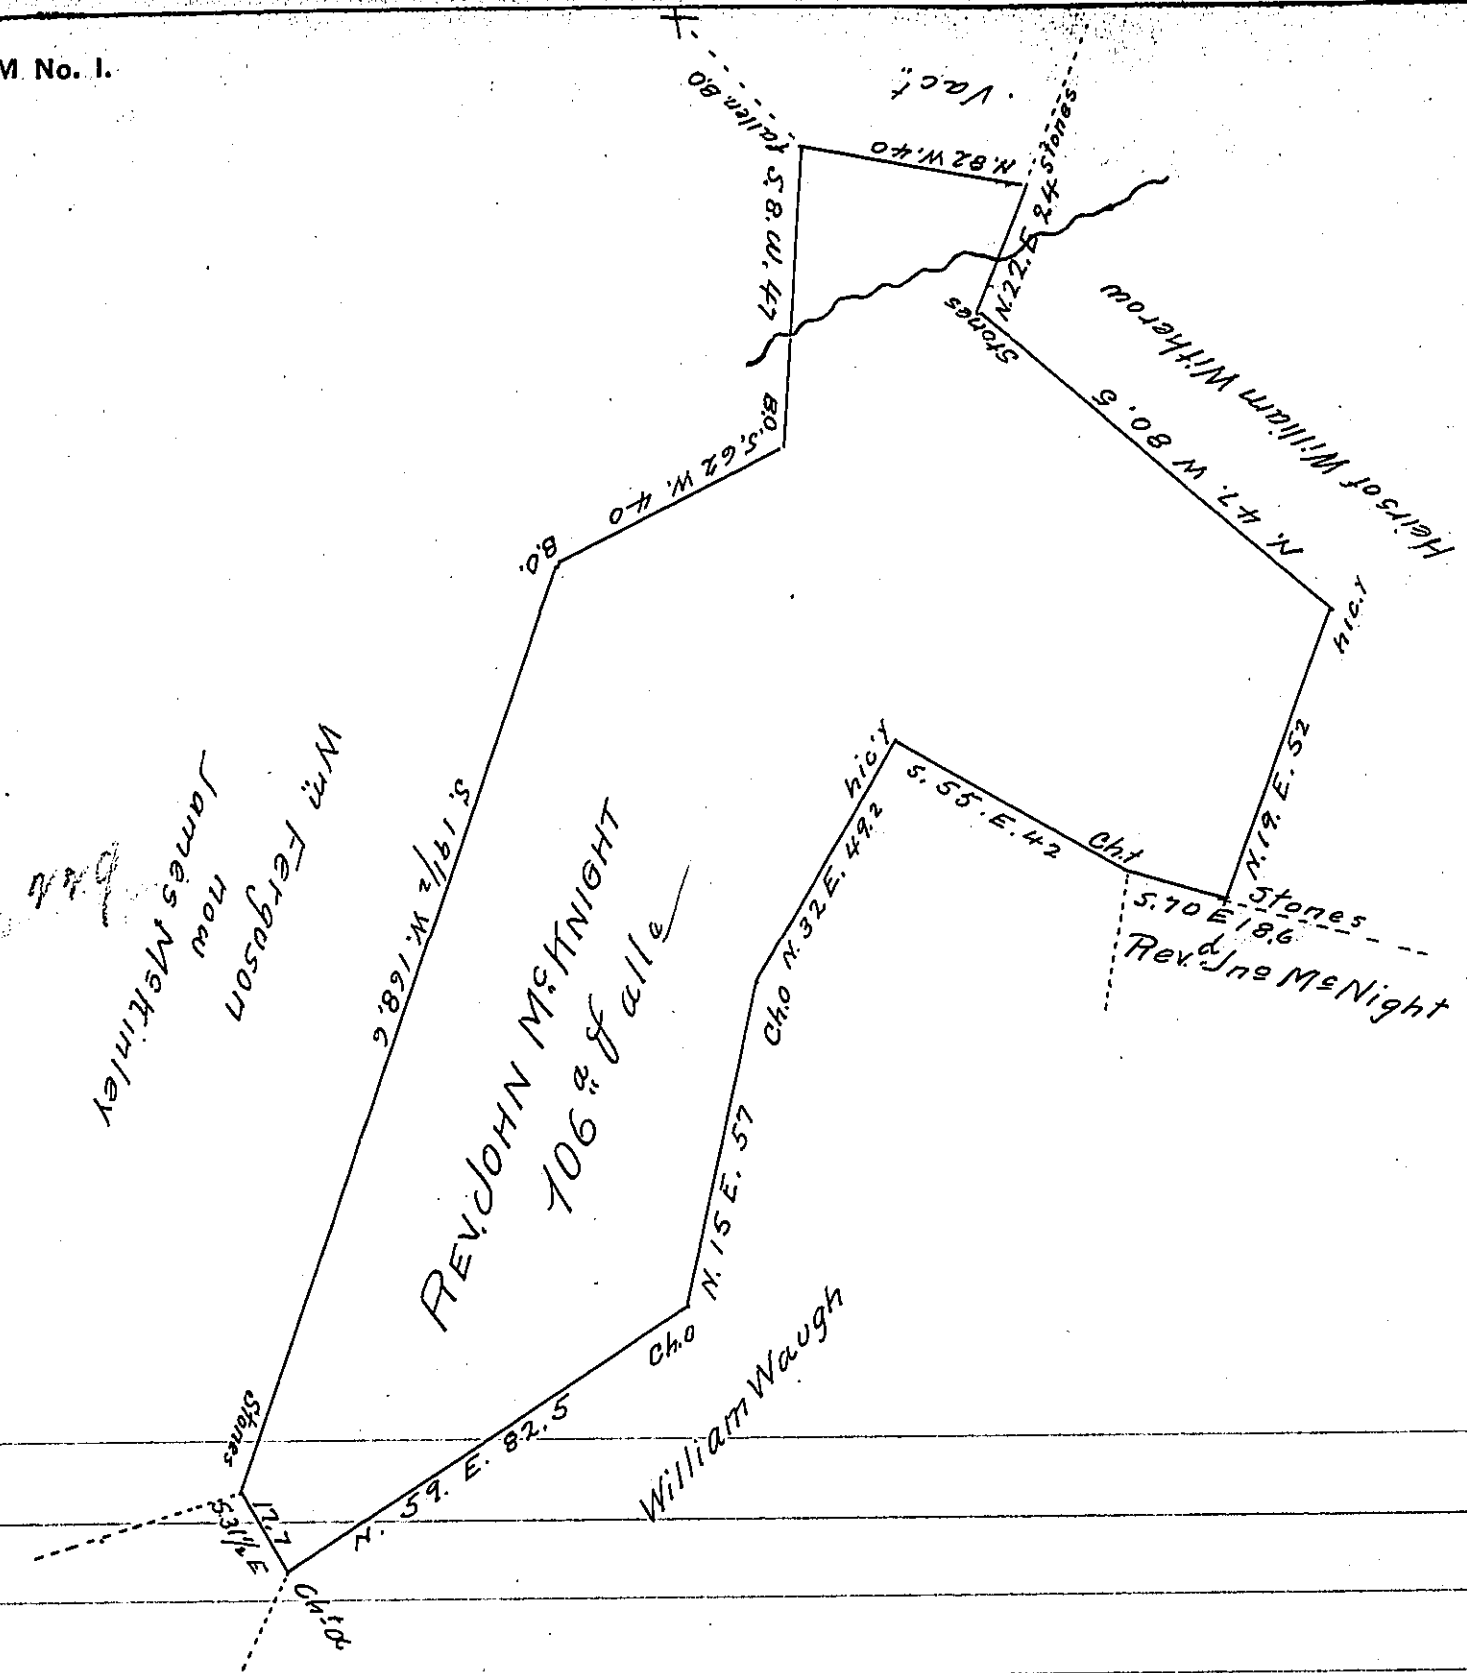

Situate in Hamiltonban Township Adams County Surveyed
September 21st 1792. In pursuance of a Warrant for 100^{ac} dated
June 12th 1786. Containing one hundred & six acres & fall

By Moses M^cGlean D.S.

Examined and Certified December 10th 1812.

By Sam^l Sloan D.S.

To Andrew Porter Esq.

Surveyor General

IN TESTIMONY that the above is a copy of the original remaining on file in
the Department of Internal Affairs of Pennsylvania, made
conformably to an Act of Assembly approved the 16th day of
February, 1833, I have hereunto set my Hand and caused
the Seal of said Department to be affixed at Harrisburg,
this twelfth day of December 1905

Loac R Snow
Secretary of Internal Affairs.