


FORM No. 1.

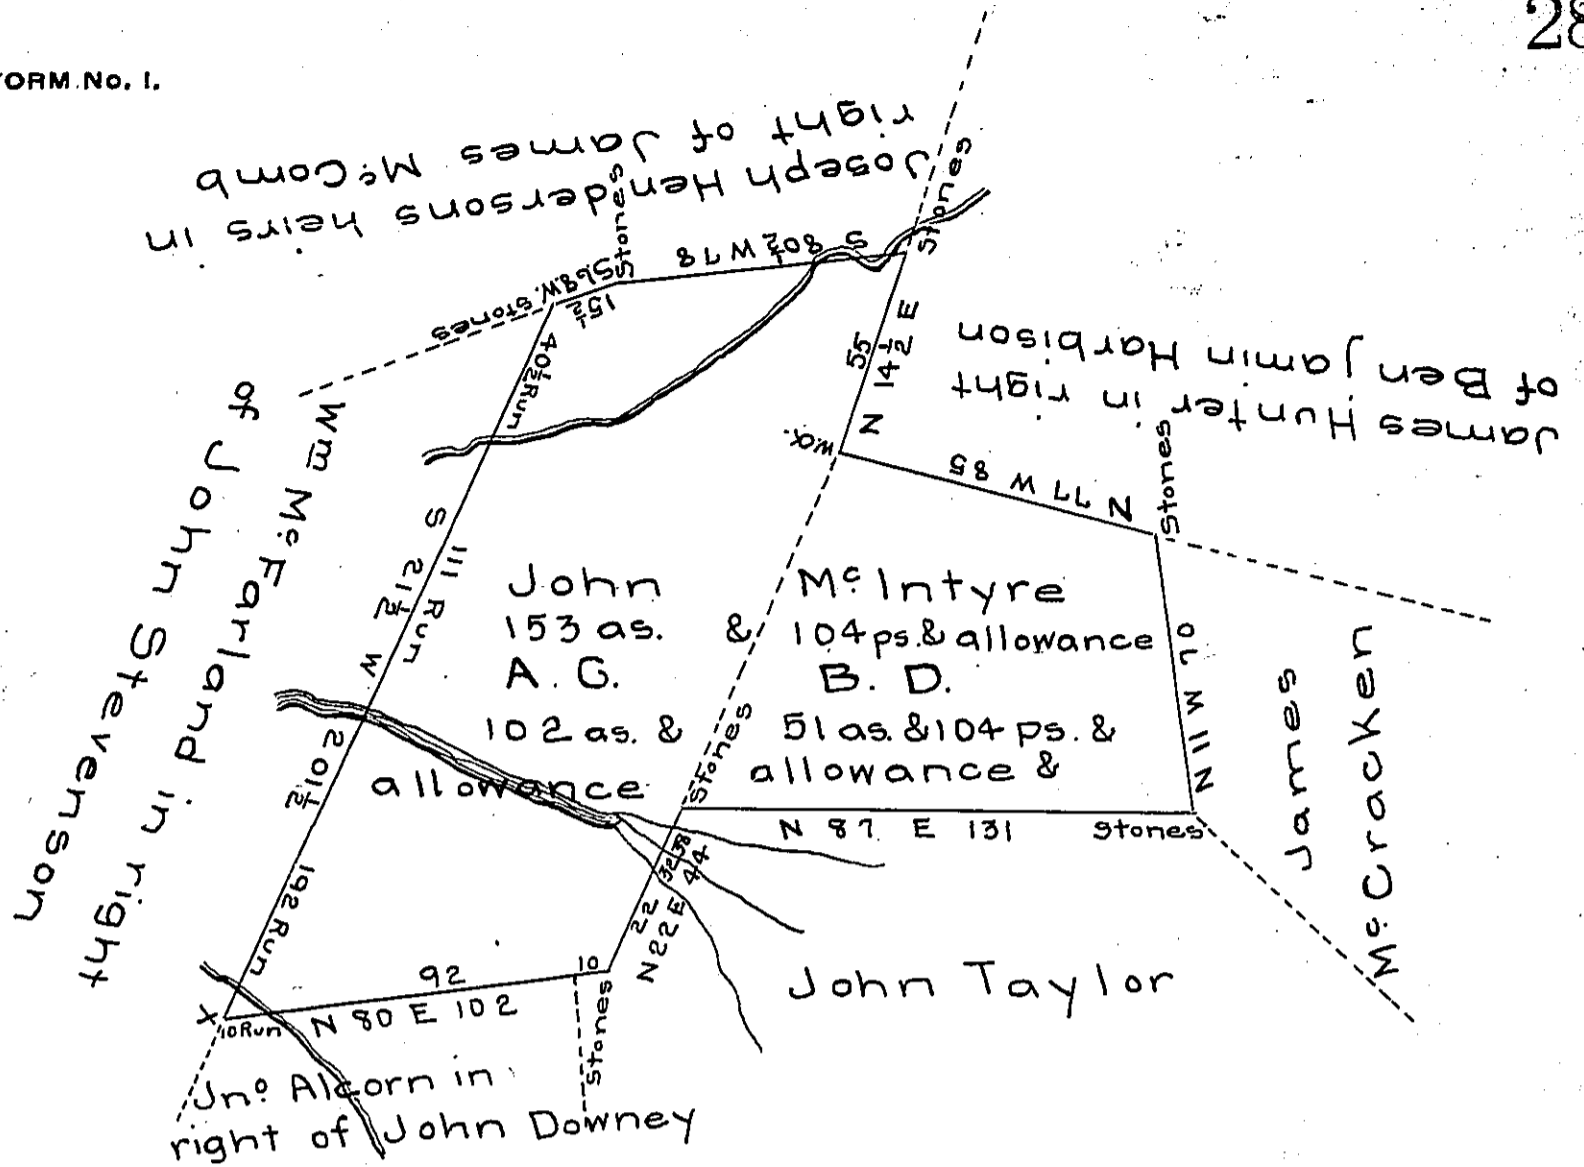

Resurveyed April 16<sup>th</sup> A.D. 1852 to John McIntyre the above described tracts of land situated in Blacklick township Indiana County containing one hundred and fifty three acres and one hundred and four perches and allowance of six per cent for roads &c. Bounded by lands of John Taylor, James McCracken, James Hunter, Joseph Hendersons heirs, William McFarland and John Alcorn that part of the above survey represented by letters A & C. was granted to Neal Murray in pursuance of a warrant bearing date the 26<sup>th</sup> day of February A.D. 1787 and contains one hundred and two acres and allowance the adjoining part marked with letters B & D. was granted to Hugh McIntyre by warrant dated 28<sup>th</sup> day of January A.D. 1814 and contains fifty one acres and one hundred and four perches and allowance of six per cent, each piece at this time is well improved.

To J. Porter Brawley Esqr  
Surveyor General of Penna

Thompson McCre  
County Surveyor

*IN TESTIMONY* that the above is a copy of the original remaining on file in the Department of Internal Affairs of Pennsylvania, made conformably to an Act of Assembly approved the 16th day of February, 1833, I have hereunto set my Hand and caused the Seal of said Department to be affixed at Harrisburg, this twenty-third day of February 1906

*David P. Brown*  
Secretary of Internal Affairs.