


0131 - 146

William Lemon

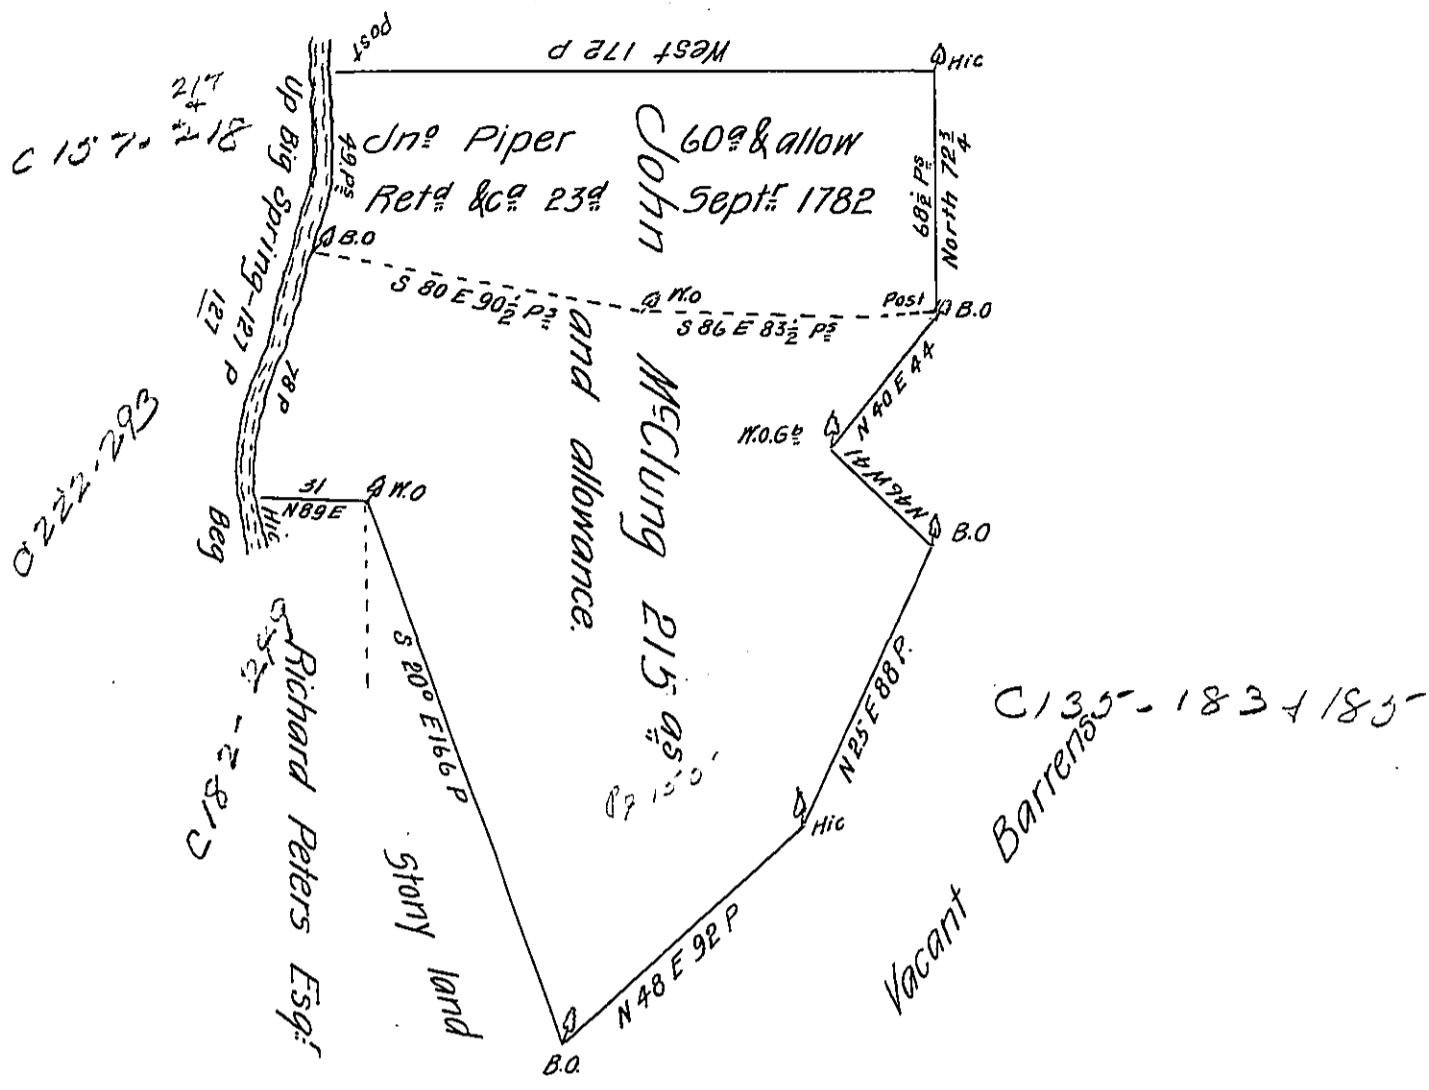

A draught of a tract of land situate in West Pensboro Township in the County of Cumberland. Containing two hundred and fifteen acres and an allowance of six P Gent for Roads. Surveyed the 13th Oct^r 1767 for John McClung in Pursuance of the Honourable the Proprietaries Warrant bearing date the 25th day of September 1767.

John Armstrong D. S.

To John Lukens Esq^r
Surveyor General.

IN TESTIMONY that the above is a copy of the original remaining on file in the Department of Internal Affairs of Pennsylvania, made conformably to an Act of Assembly approved the 16th day of February, 1833, I have hereunto set my Hand and caused the Seal of said Department to be affixed at Harrisburg, this eleventh day of January 1906.

Leah B. Brown
Secretary of Internal Affairs.