


Lot No 182.

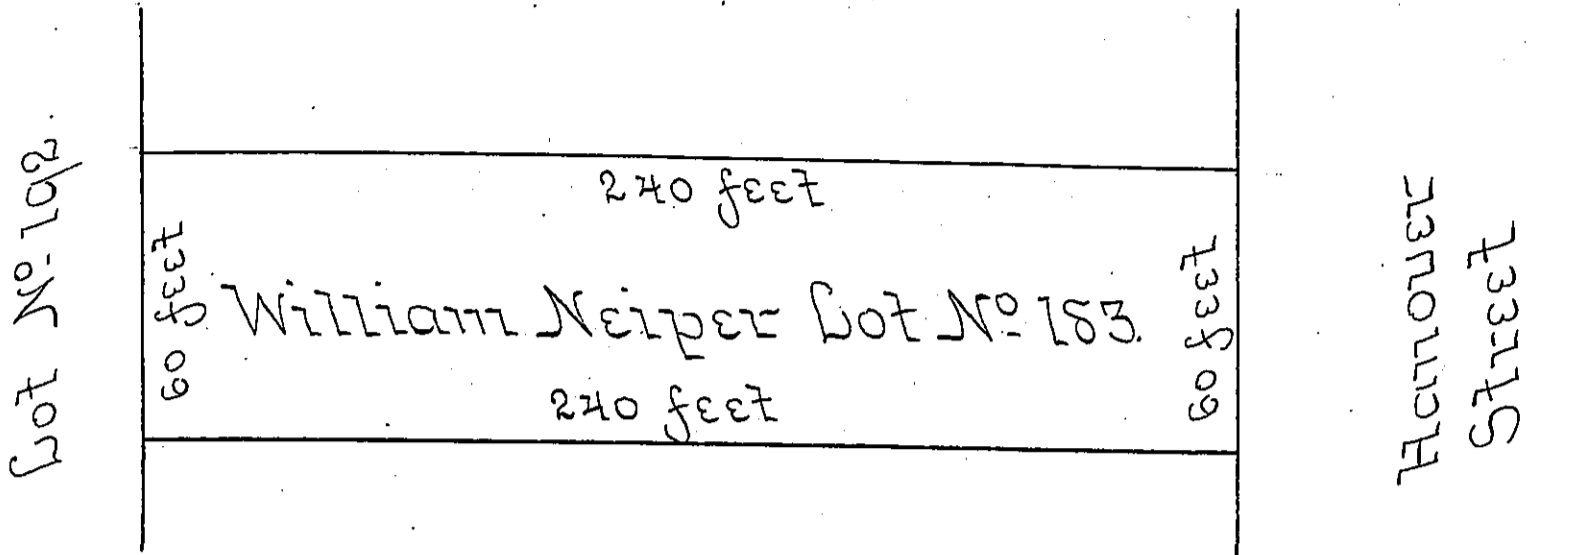

Lot No 184.

A Draught of a lot of Ground Situate in the Town of Carlisle in the County of Cumberland marked in a General of said Town Number one hundred and eighty three. Containing in Breadth North and South on the East side of Hamover Street Sixty feet and in length East and West Two hundred and forty feet. Bounded Westward by Hamover Street aforesaid Southward by Lot Number one hundred & eighty two. Eastward by Lot Number one hundred and ninety two, and Northward by Lot Number one hundred & eighty four, Returned into the Secretary's Office the 15th day of April 1775 for William Neiper —

IN TESTIMONY that the above is a copy of the original remaining on file in the Department of Internal Affairs of Pennsylvania, made conformably to an Act of Assembly approved the 16th day of February, 1833, I have hereunto set my Hand and caused the Seal of said Department to be affixed at Harrisburg, this Seventh day of March 1906.

Isaac P. Brown
Secretary of Internal Affairs.