


Peter Newman's Land

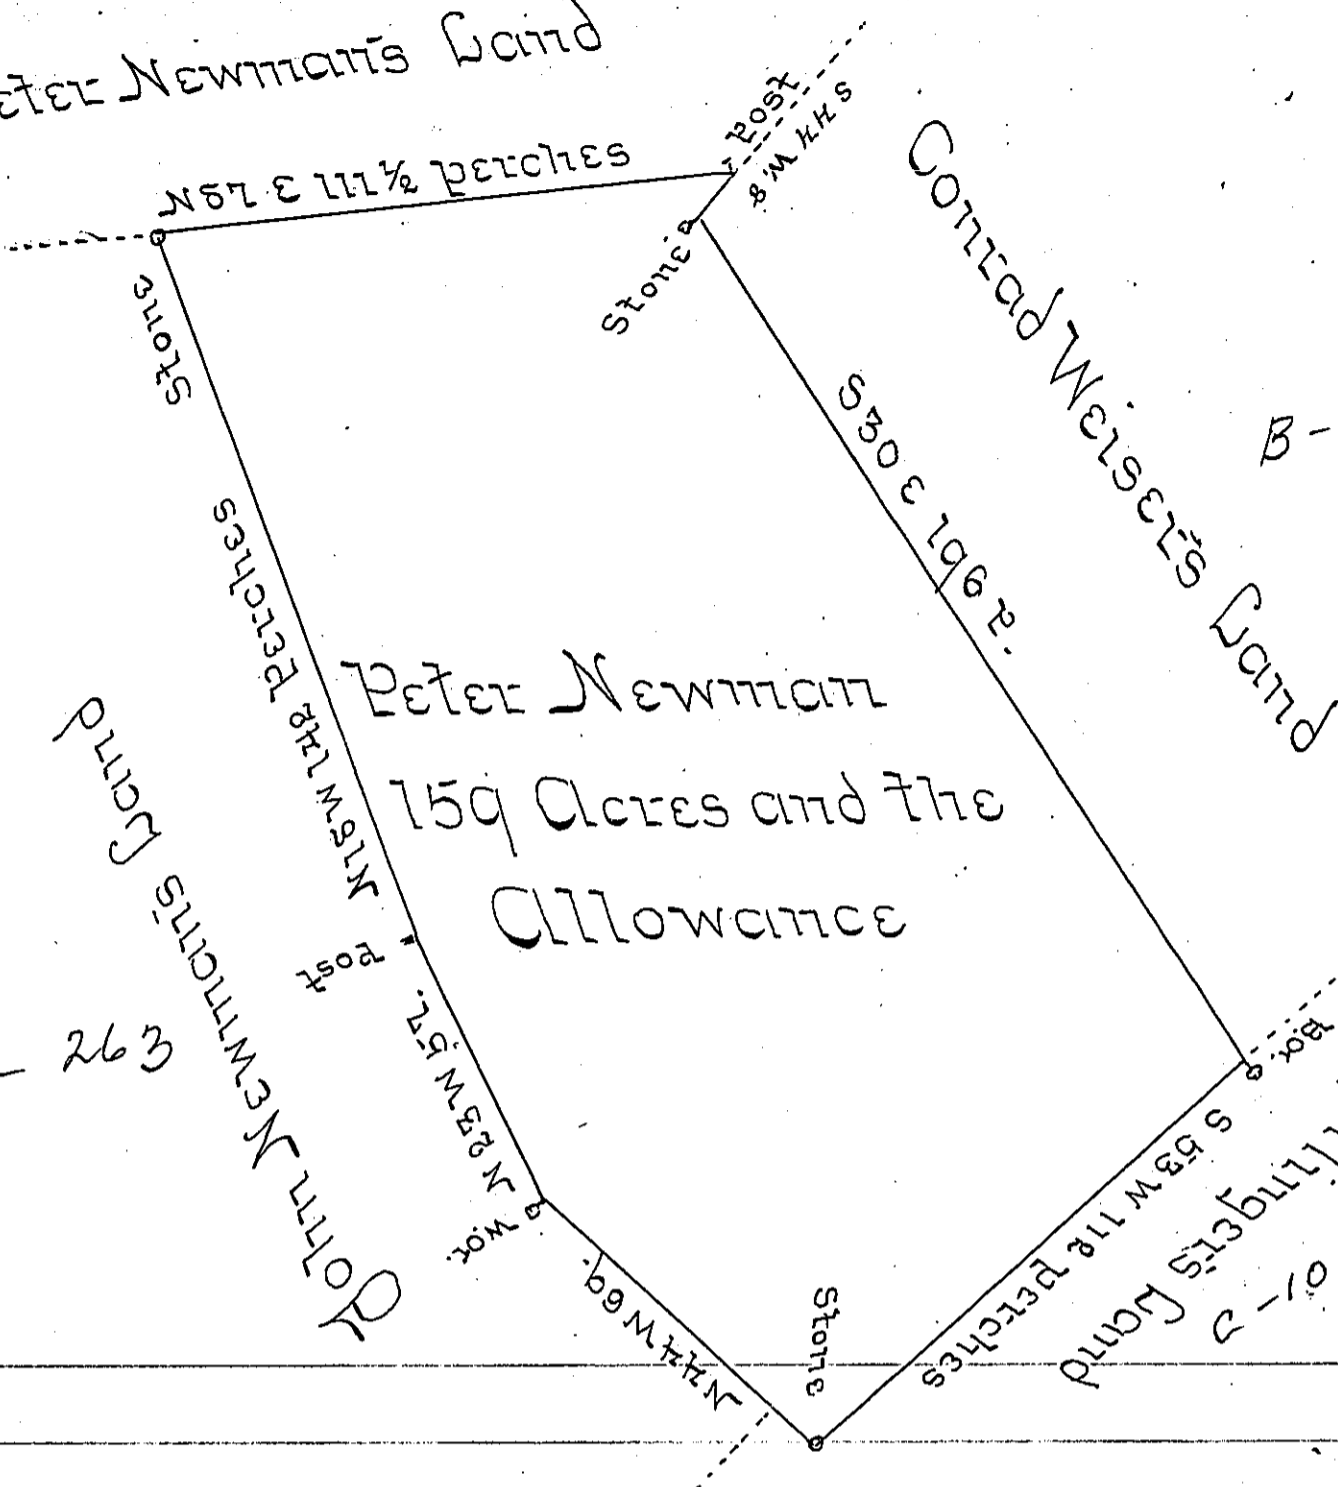

B-21-57

Page - 263

By Virtue of a Warrant Dated the Twenty Eight day of October 1755 Surveyed the 17th day of January 1756 To Peter Newman the above Described Tract of Land Situate in Heidelberg Township Dauphin County Containing one Hundred and Fifty Nine Acres and the Allowance of six Percent for Roads &c.

Thomas Clark

To John Lukens Esquire -
 Surveyor General of Pennsylvania

IN TESTIMONY that the above is a copy of the original remaining on file in the Department of Internal Affairs of Pennsylvania, made conformably to an Act of Assembly approved the 16th day of February, 1833, I have hereunto set my Hand and caused the Seal of said Department to be affixed at Harrisburg, this thirteenth day of March 1906.

Isaac P. Brown
 Secretary of Internal Affairs.