


FORM No. 1.

Christian Weaver Now John Erbb

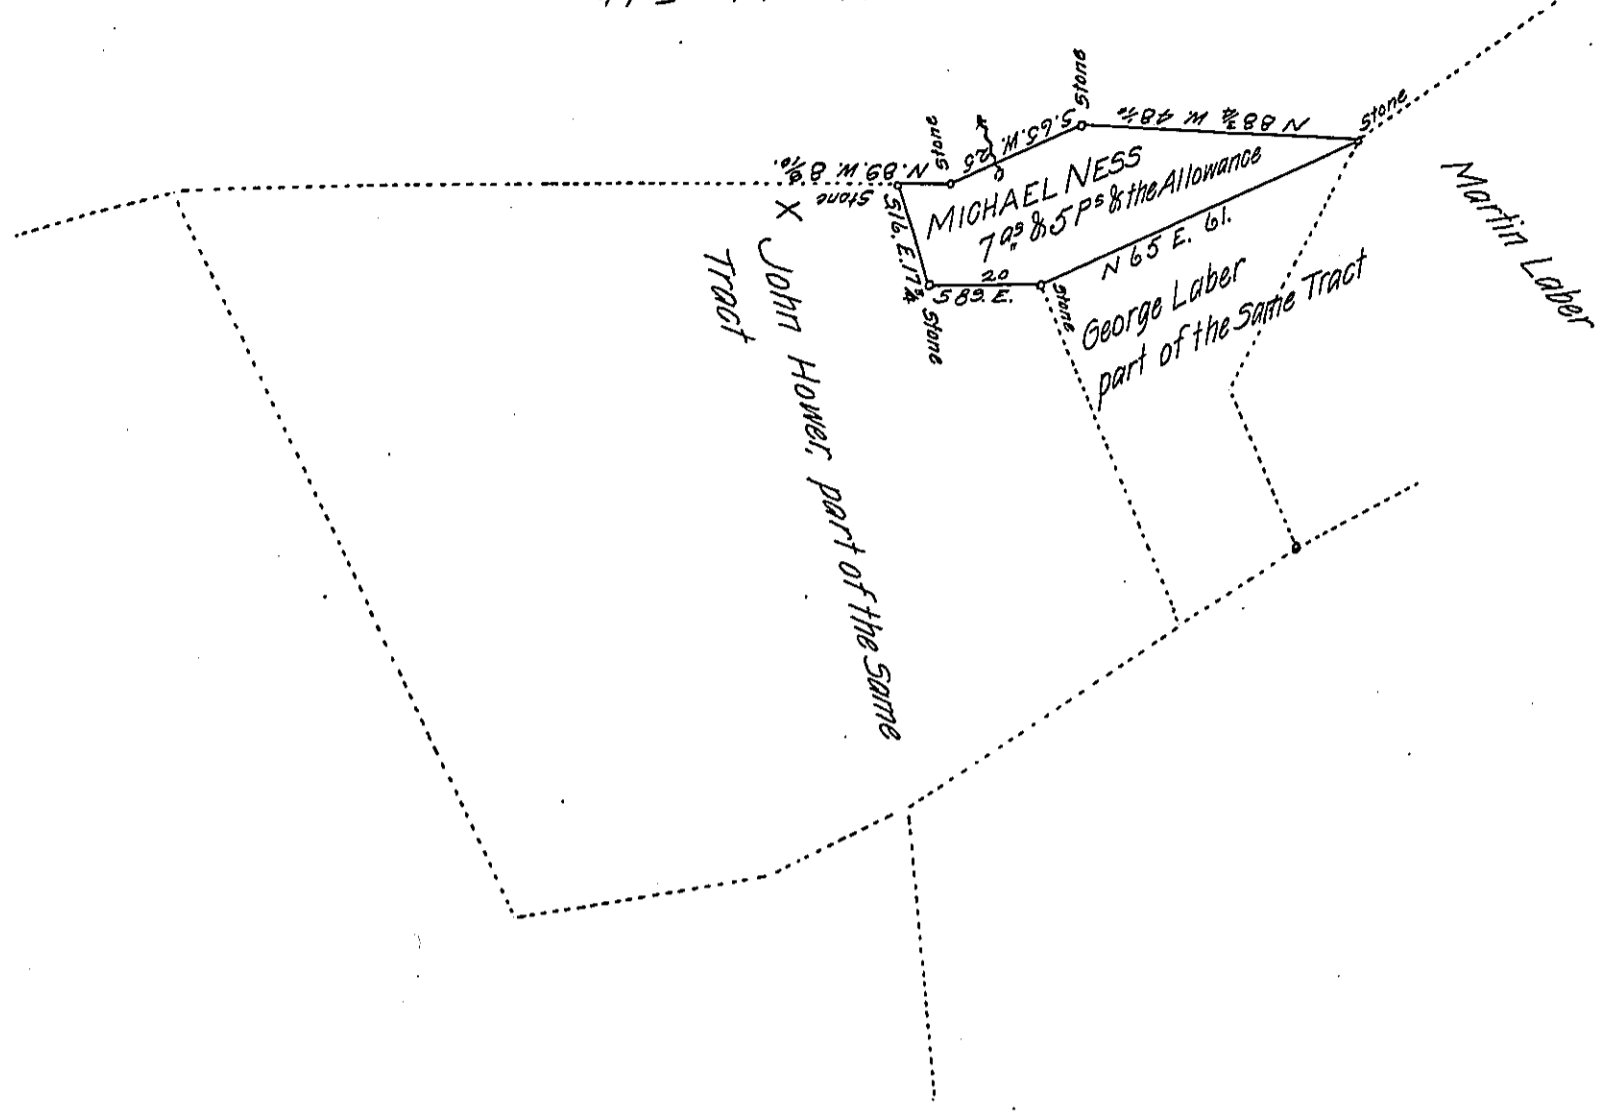

A Draught of a Tract of Land Containing Seven Acres & five perches and the usual Allowance of Six P. Cent for Roads & c. (being part of 100^{ac} & 114 P^s & the Allowance by Warr^t dated the 30th of November A.D. 1753. Granted to Michael Ness & c) Situate in Cocalico Township Lancaster County Surveyed the 29th of November A.D. 1809. for George Beistler.

P^r Jacob Hibshman D.S.

To Andrew Porter Esq^r }
 Surveyor General

IN TESTIMONY that the above is a copy of the original remaining on file in the Department of Internal Affairs of Pennsylvania, made conformably to an Act of Assembly approved the 16th day of February, 1833, I have hereunto set my Hand and caused the Seal of said Department to be affixed at Harrisburg, this thirtieth day of March 1906.

Lucas D. Brown
 Secretary of Internal Affairs.