


FORM NO. 1.

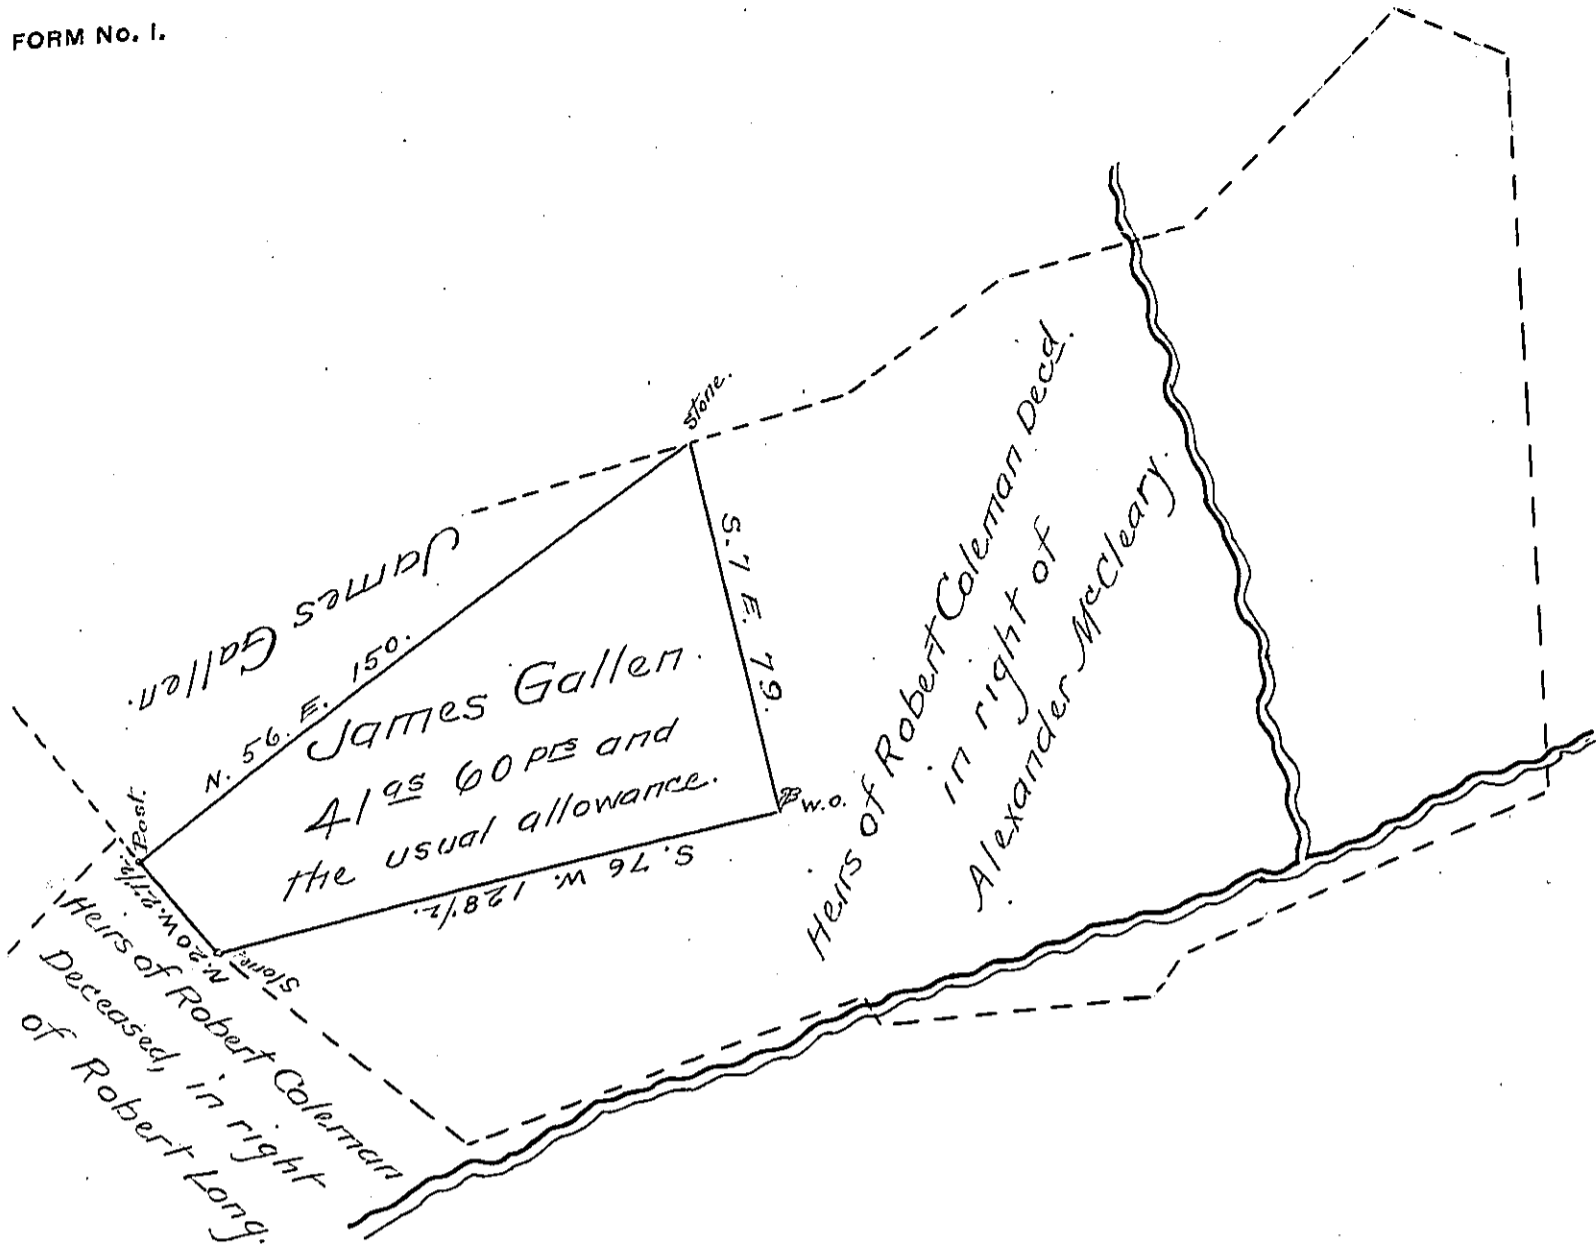

The above Draught represents a piece of Land, situate in Martick Township Lancaster County. Containing — Forty one acres and Sixty perches, and the usual allowance of 6 per cent for roads &c. Being part of a larger Tract containing 230^{as} & allowance, which was surveyed on the 15th Day of April 1751, in pursuance of a Warrant granted to Alexander McCleary, dated the 7th March 1749/50.

Surveyed the above described piece of Land for James Gallen, on the 6th Day of November 1837
 To John Taylor Esq. } By James Black —
 Surveyor General }

Examined and Certified 2nd day of August A. D. 1838
 Per Hugh Long D.S.

IN TESTIMONY that the above is a copy of the original remaining on file in the Department of Internal Affairs of Pennsylvania, made conformably to an Act of Assembly approved the 16th day of February, 1833, I have hereunto set my Hand and caused the Seal of said Department to be affixed at Harrisburg, this fifth day of March 1906.

Isaac D. Brown
 Secretary of Internal Affairs.