


Barbara Smelser.

The Representatives of
George Amend.

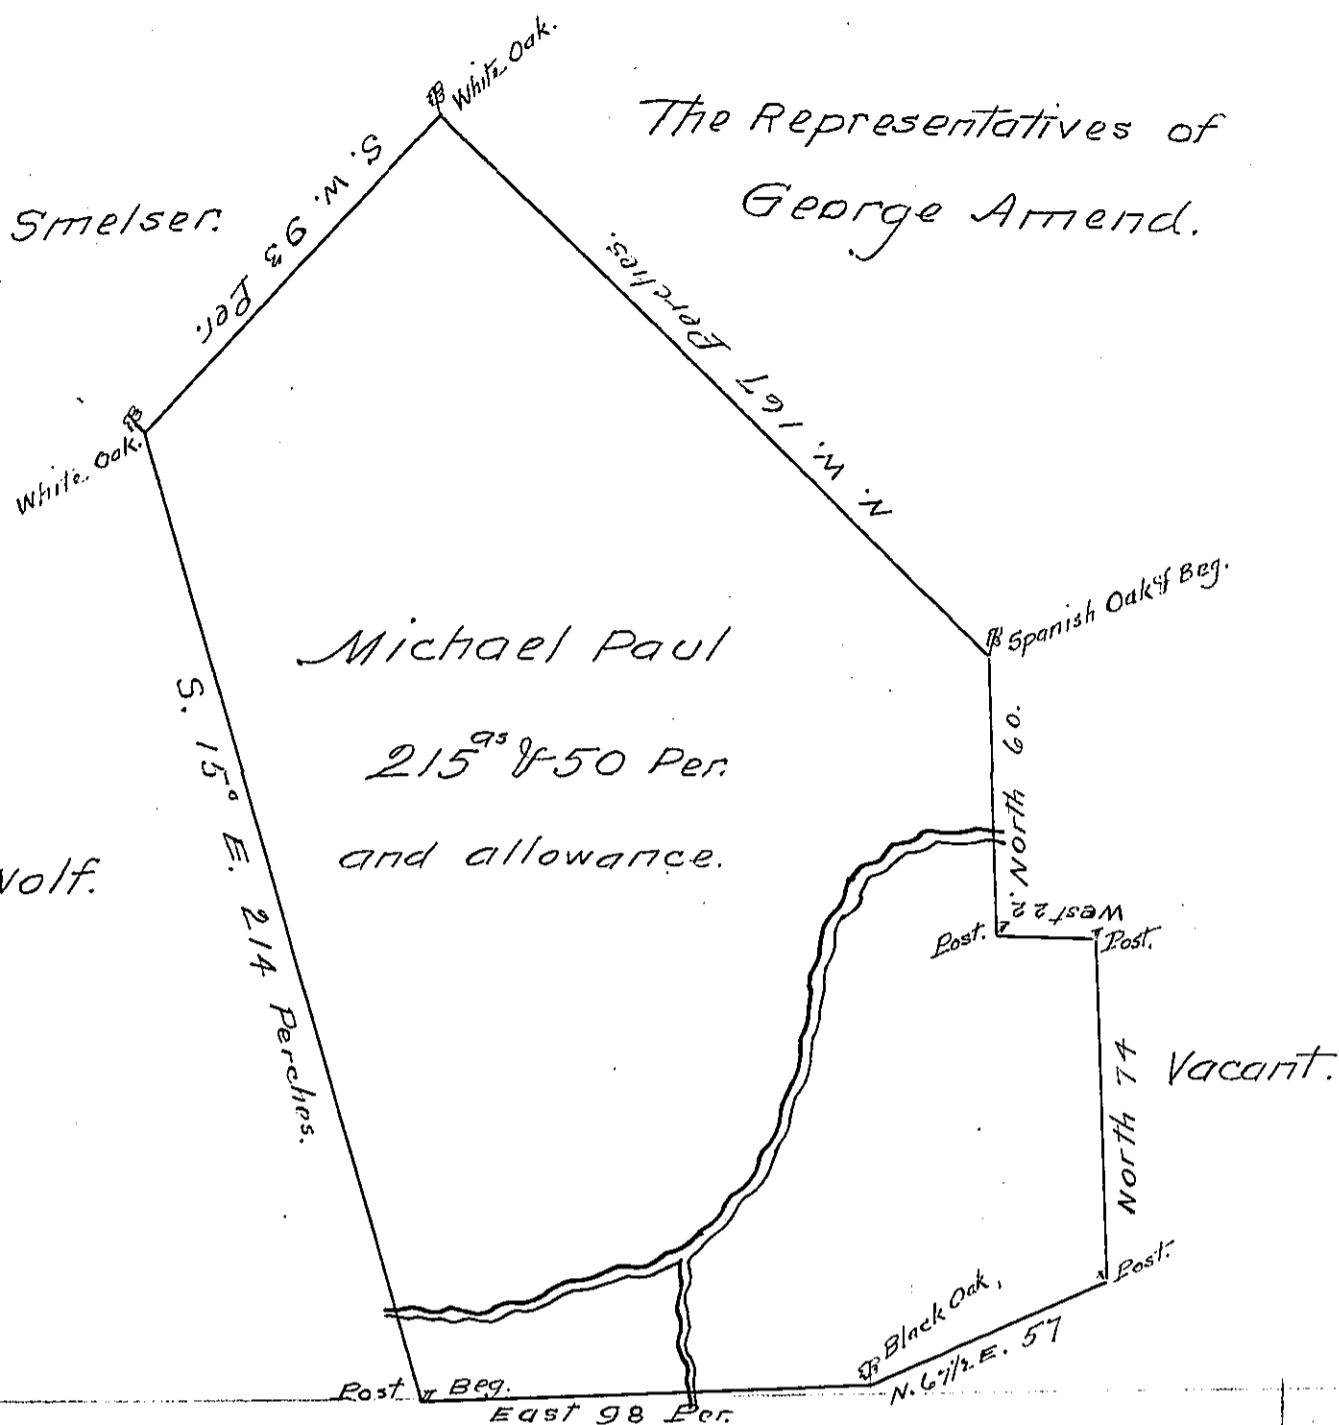

Henry Wolf.

Henry Lucee

A Draught of a Tract of Land Situate in -
 Windsor Township in the County of York contain-
 ing Two hundred and Fifteen acres and fifty -
 Perches and the allowance of Six acres & Cent
 for Roads and Highways Surveyed the 13th Septem-
 ber 1757 for Michael Paul in pursuance of a War-
 rant bearing date at Philadelphia the 19th day of
 May 1752 ~

Geo. Stevenson D.S.

To Nicholas Scull Esq^r }
 Surveyor General }

IN TESTIMONY that the above is a copy of the original remaining on file in
 the Department of Internal Affairs of Pennsylvania, made
 conformably to an Act of Assembly approved the 16th day of
 February, 1833, I have hereunto set my Hand and caused
 the Seal of said Department to be affixed at Harrisburg,
 this twelfth day of March 1906.

Isaac R. Brown
 Secretary of Internal Affairs.