


FORM NO. 1.

Armstrong County.

Jefferson County.

George Whitcraft

John McClelland.

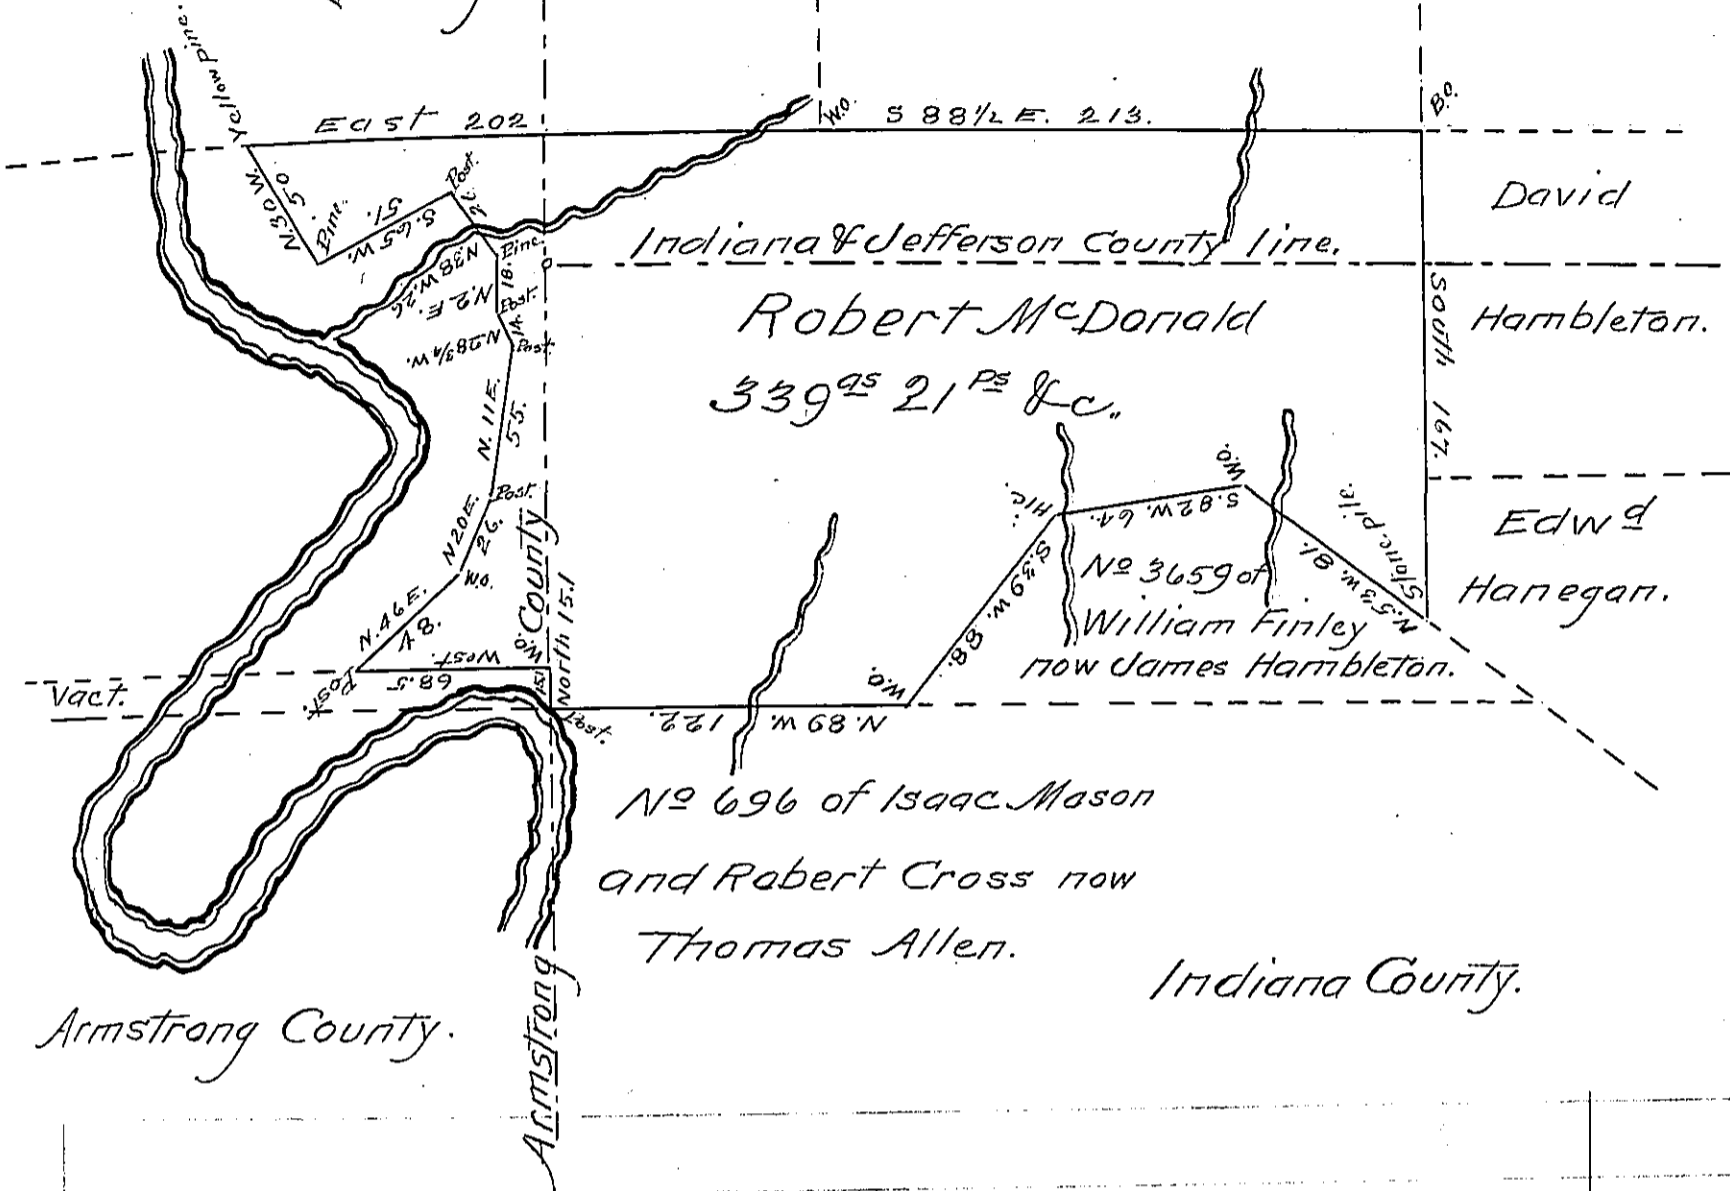

David Hambleton.  
Edw<sup>d</sup> Hanegan.

No 696 of Isaac Mason and Robert Cross now Thomas Allen.

Indiana County.

Armstrong County.

In pursuance of a Warrant Dated November 8<sup>th</sup>, 1838 Granted to Robert McDonald.

Surveyed to the same on the 2<sup>nd</sup> day of May 1839 the above described tract of land containing three hundred and thirty nine acres twenty one perches and allowance of six per cent &c Situate part in Redbank Township Armstrong County, part in Jefferson County and part in Indiana County as represented by the above diagram.

Jonathan E. Meredith D.S.

To John Taylor Esqr. }  
Surveyor General.

IN TESTIMONY that the above is a copy of the original remaining on file in the Department of Internal Affairs of Pennsylvania, made conformably to an Act of Assembly approved the 16th day of February, 1833, I have hereunto set my Hand and caused the Seal of said Department to be affixed at Harrisburg, this twelfth day of March 1906.

Isaac P Brown  
Secretary of Internal Affairs.