


FORM NO. 1.

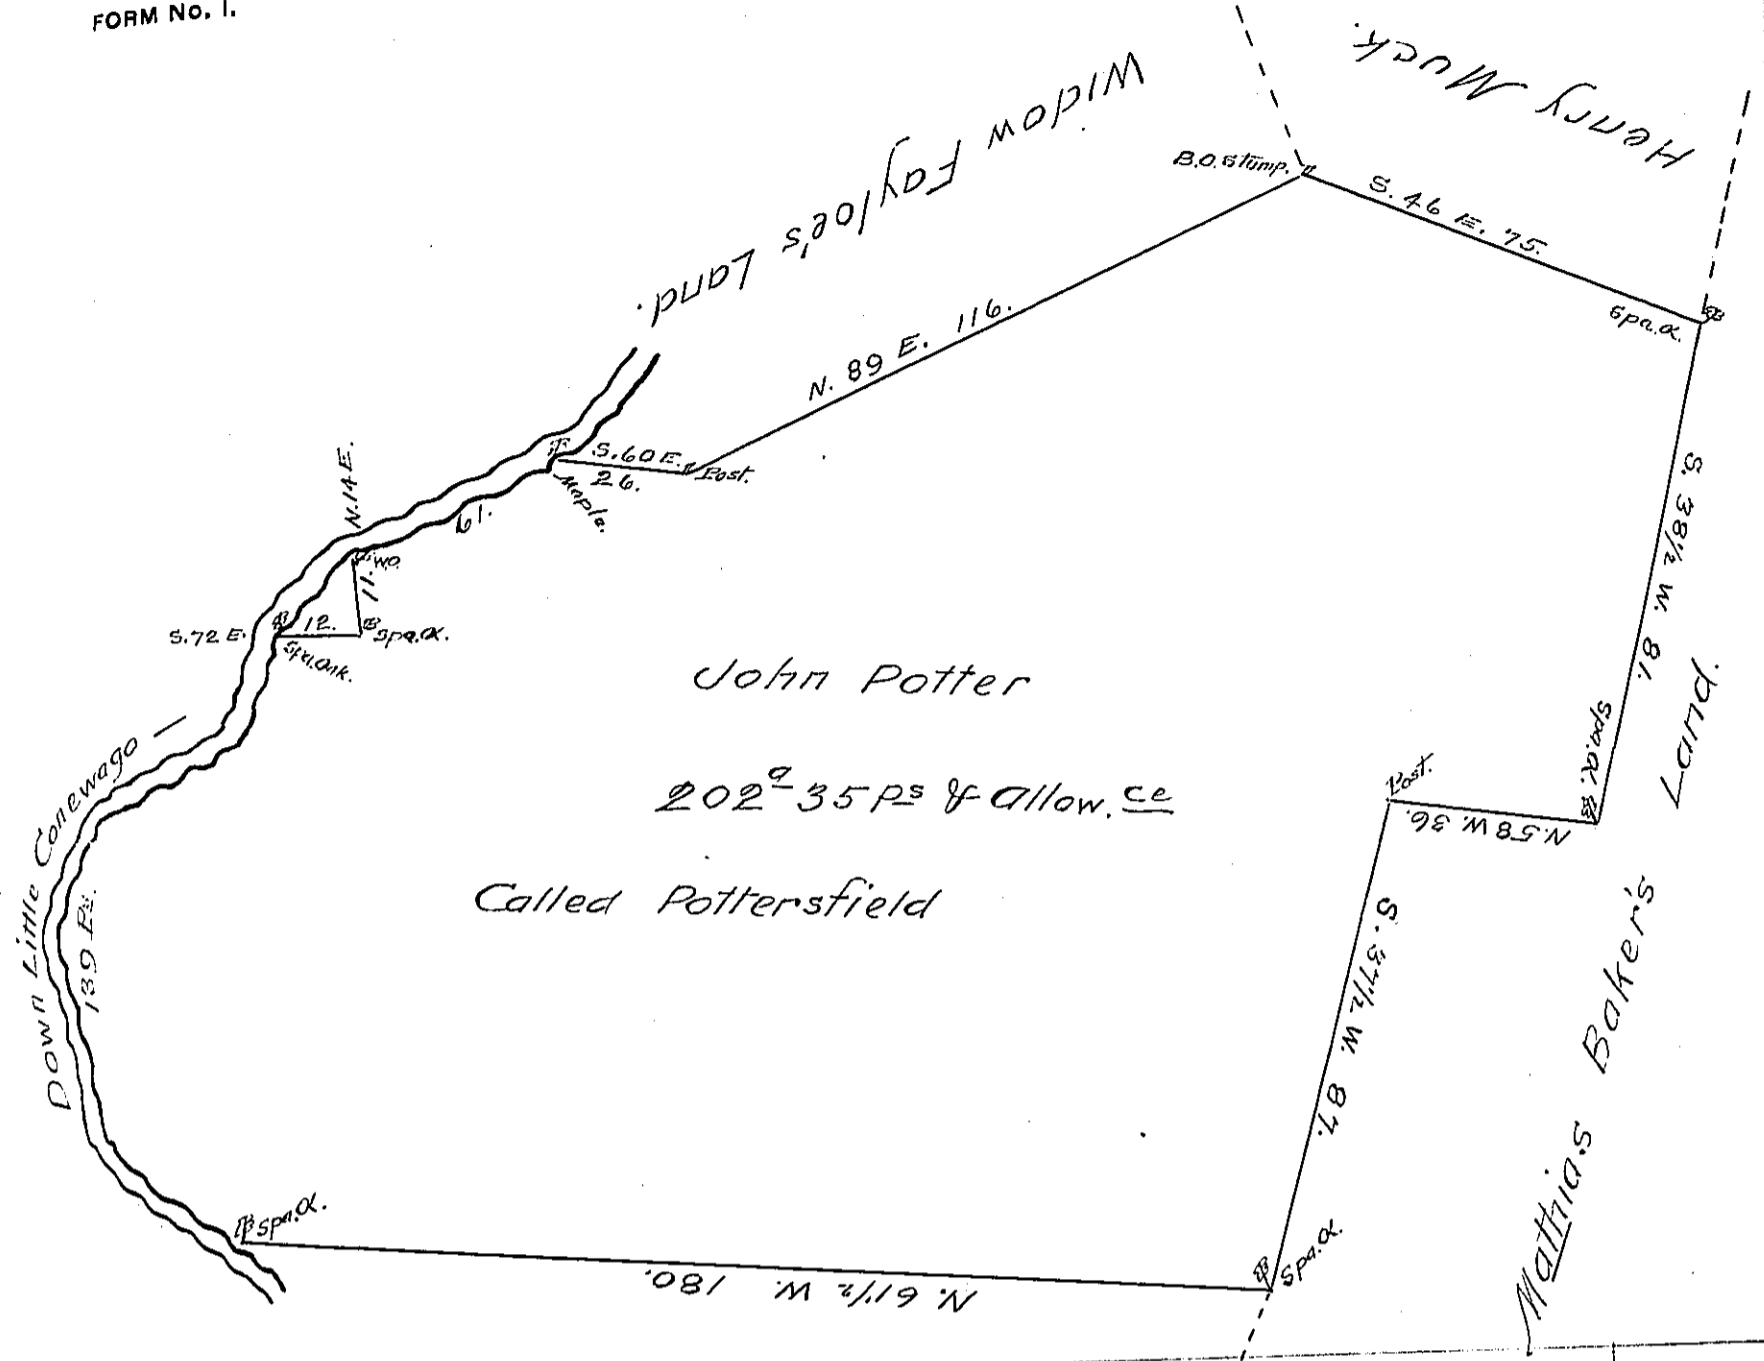

John Potter  
 202<sup>a</sup> 35 P<sup>s</sup> & Allow. ce  
 Called Pottersfield

Joseph Poalk's Land.

A Draught of a Tract of Land Situate in Berwick Township in the County of York. Surveyed the 12<sup>th</sup> August 1767. in pursuance of a application ~~warrant~~ Dated the 11<sup>th</sup> day of ~~Apr~~ April No 3420 1767. Containing two hundred and <sup>acres</sup> two thirty five perches and Allowance of six acres & Cent for Roads &c.

(No. 3420)

To Mr. John Lukens  
 Sur. Genl.

Chas. Lukens D.S.

IN TESTIMONY that the above is a copy of the original remaining on file in the Department of Internal Affairs of Pennsylvania, made conformably to an Act of Assembly approved the 16th day of February, 1833, I have hereunto set my Hand and caused the Seal of said Department to be affixed at Harrisburg, this twenty seventh day of March 1906.

*Isaac R. Brown*  
 Secretary of Internal Affairs.