


FORM NO. I.

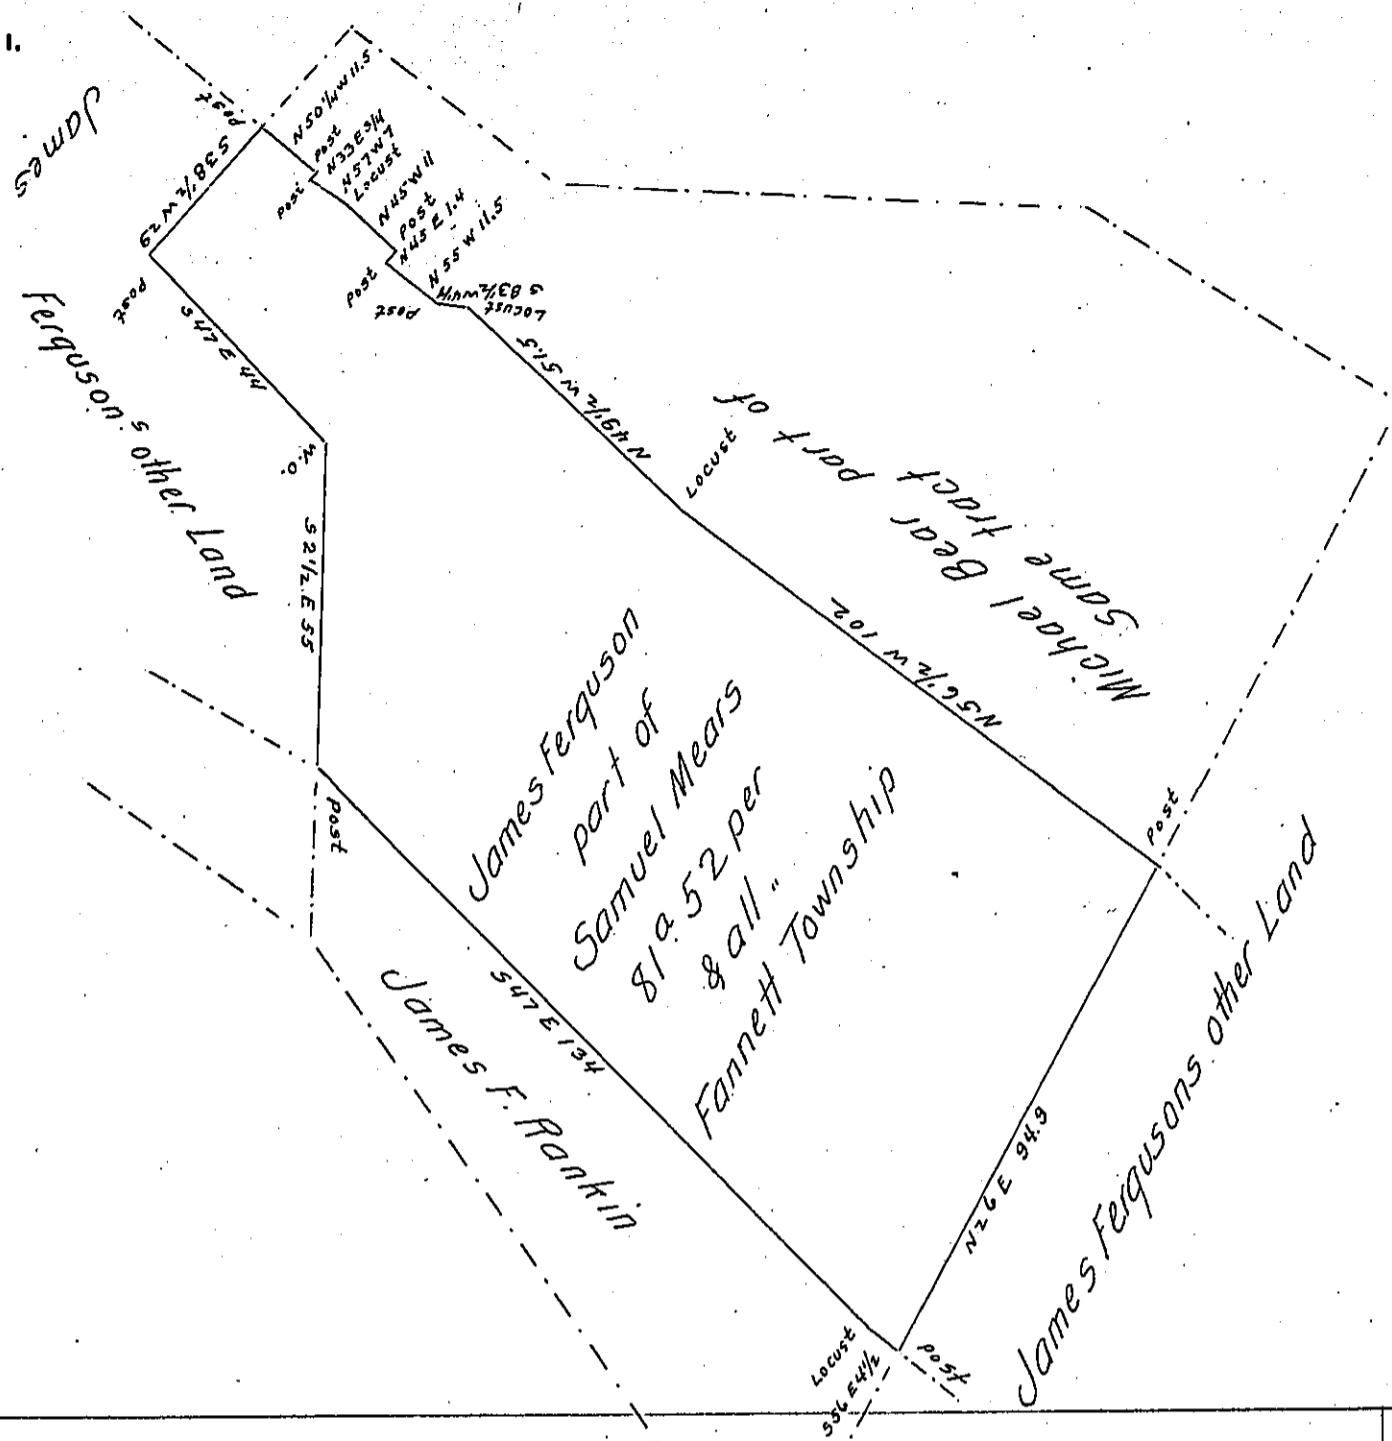

Draught of a tract of Land in Fannett Township, Franklin County, Pa. Containing eighty one acres and fifty two perches & allowance part of 163^a. originally Surveyed in pursuance of a Warrant granted to Samuel Mears dated August 1st 1766. Surveyed the 8th day of May 1838 by Samuel M. Armstrong then Deputy Surveyor for the Heirs of Martin Hamminded

I hereby certify that the foregoing is a correct Copy of a Survey filed amongst the records of the County Surveyors office of this County and that it has been examined by and found to be correct August 26th 1870.

To Jacob M. Campbell Esq } Emanuel Kuhn C.S.
Surveyor General }

IN TESTIMONY that the above is a copy of the original remaining on file in the Department of Internal Affairs of Pennsylvania, made conformably to an Act of Assembly approved the 16th day of February, 1833, I have hereunto set my Hand and caused the Seal of said Department to be affixed at Harrisburg, this twentieth day of March 1906.

James P. Farren
Secretary of Internal Affairs.