


Vacant Land

C-84-187
Jacob Heller

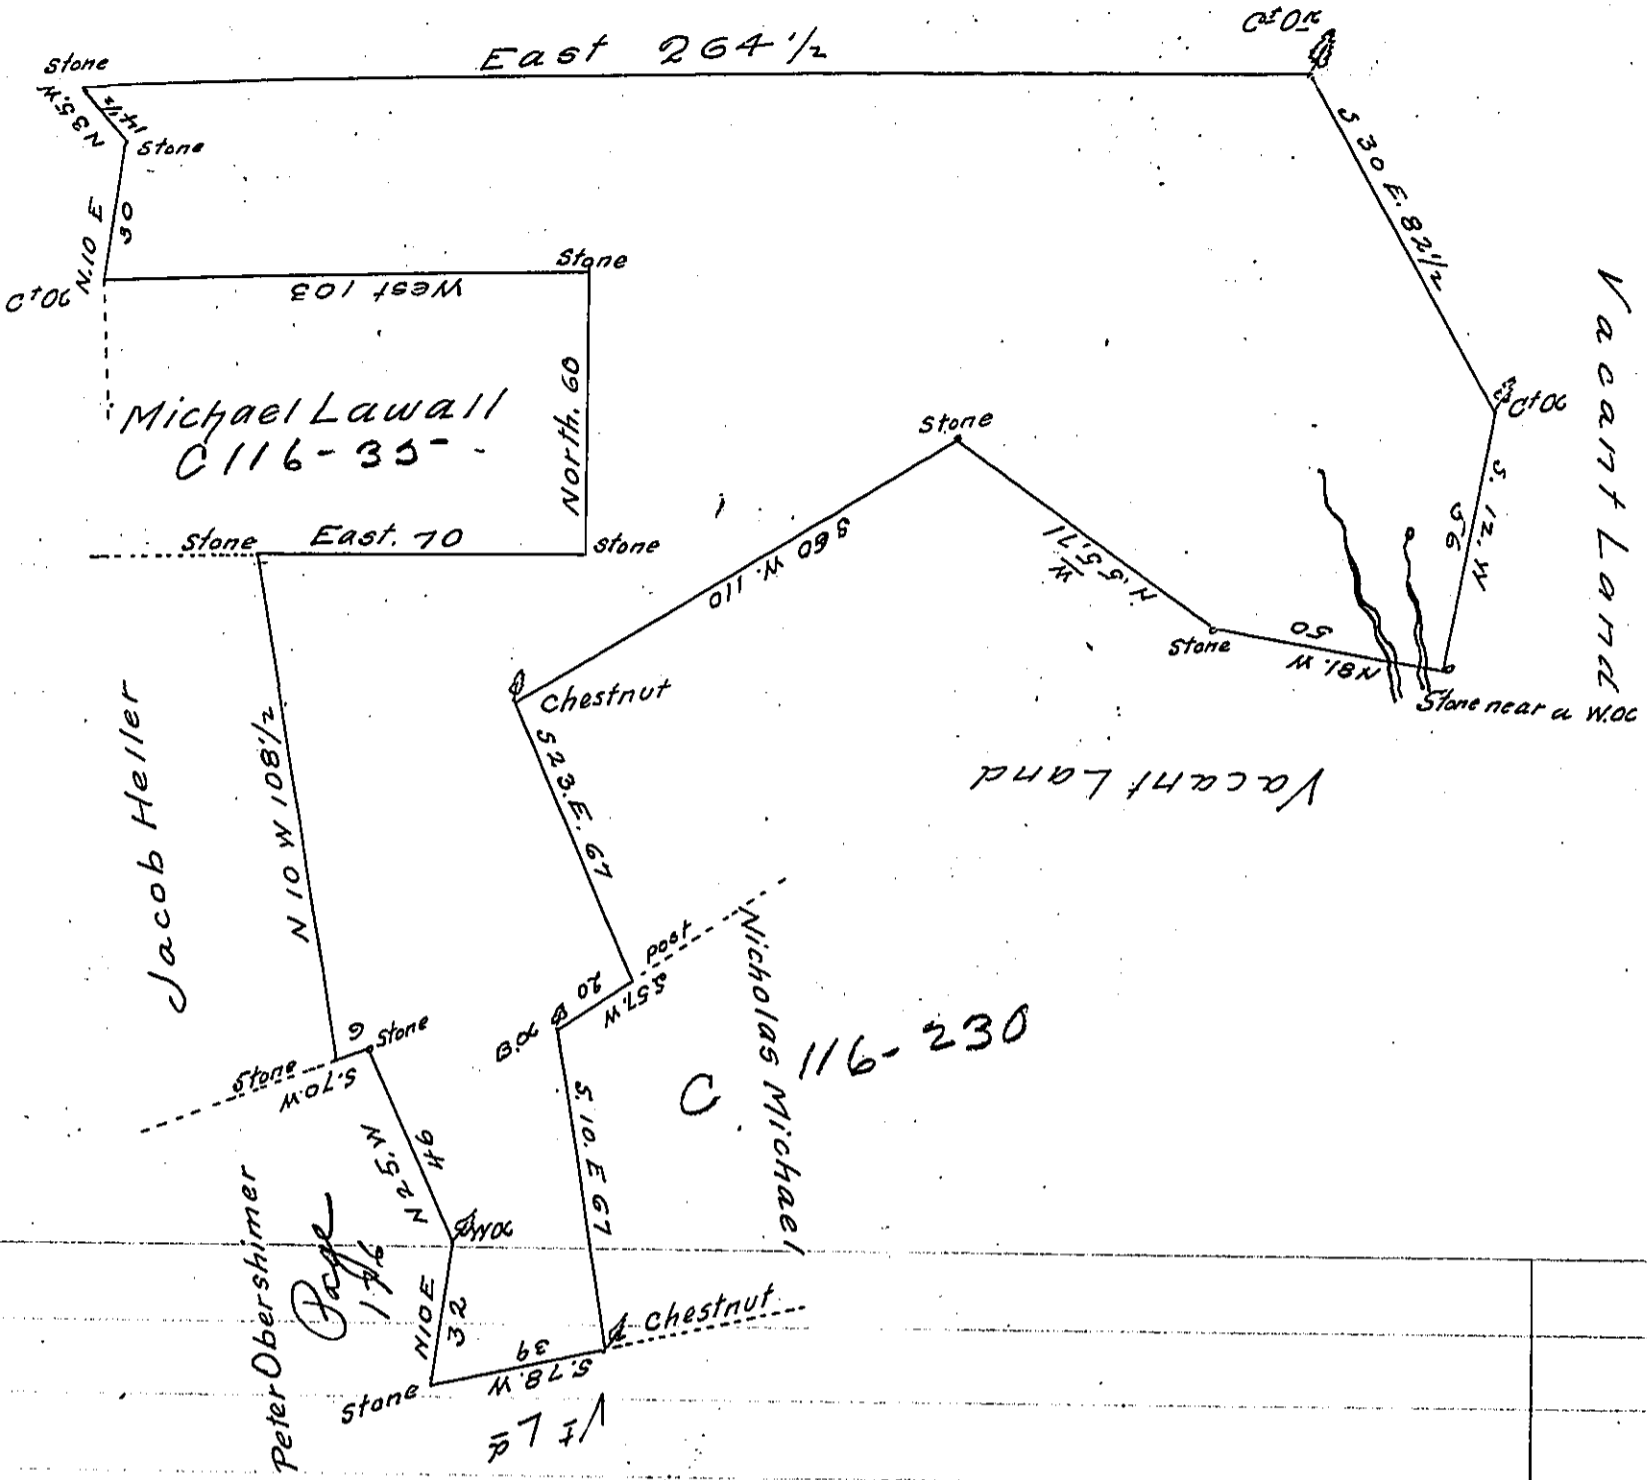

By Virtue of a Warrant dated the 1st February 1786. Surveyed
 the 17th April 1787 to Peter Obershimer the above described
 tract of land situate in Plainfield Township Northampton
 County containing One hundred and ninety acres One hun-
 dred and ten perches and the allowance of six p Cent &c^a

Geo Palmer

John Lukens Esq^r
Survey^r General

IN TESTIMONY that the above is a copy of the original remaining on file in
 the Department of Internal Affairs of Pennsylvania, made
 conformably to an Act of Assembly approved the 16th day of
 February, 1833, I have hereunto set my Hand and caused
 the Seal of said Department to be affixed at Harrisburg,
 this ninth day of March 1906

Isaac D. Brown
 Secretary of Internal Affairs.